








2/22/98

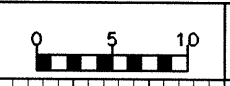

PROJECT REFERENCE NO.
R-0513A

SHEET NO.
X-155

100 90 80 70 60 50 40 30 20 10 0 10 20 30 40 50 60 70 80 90 100

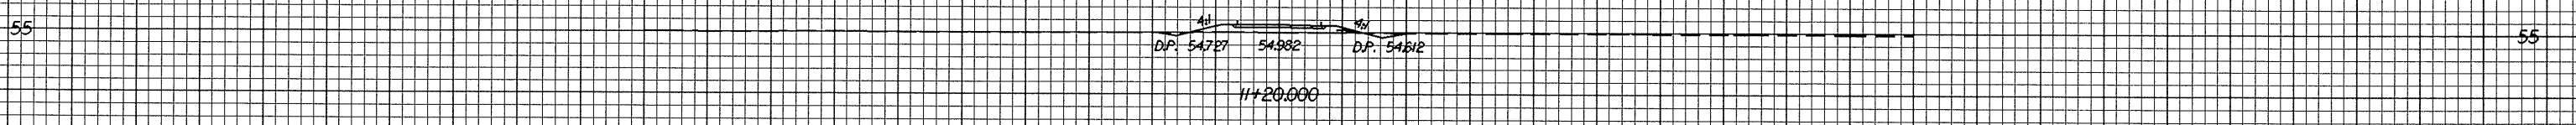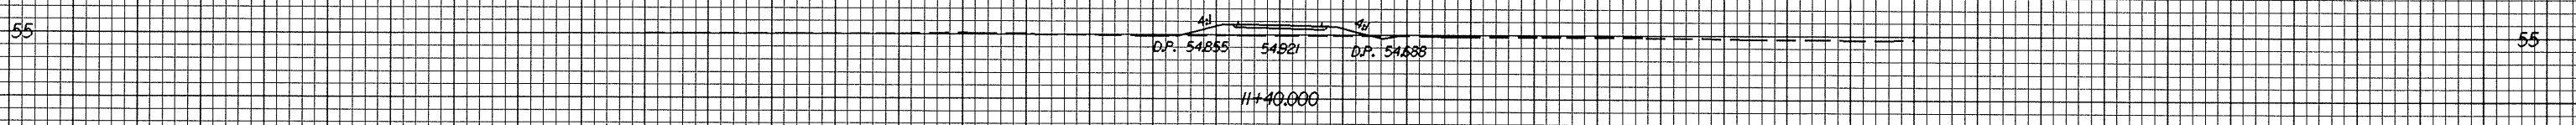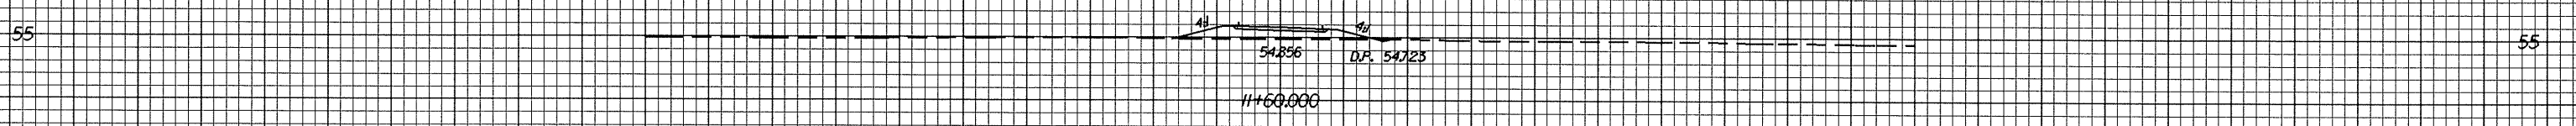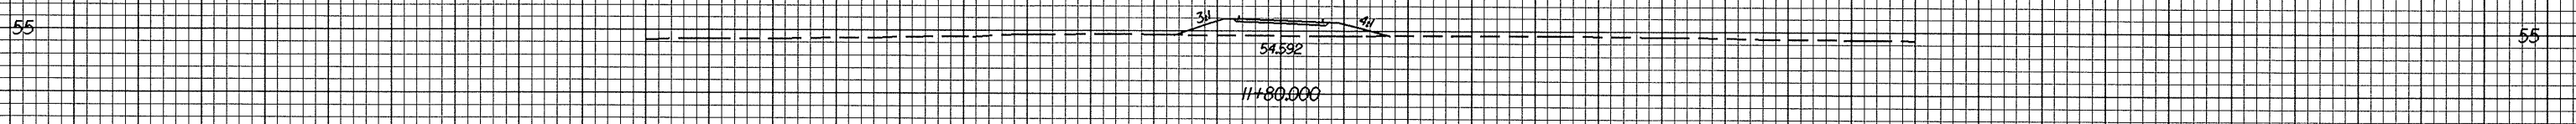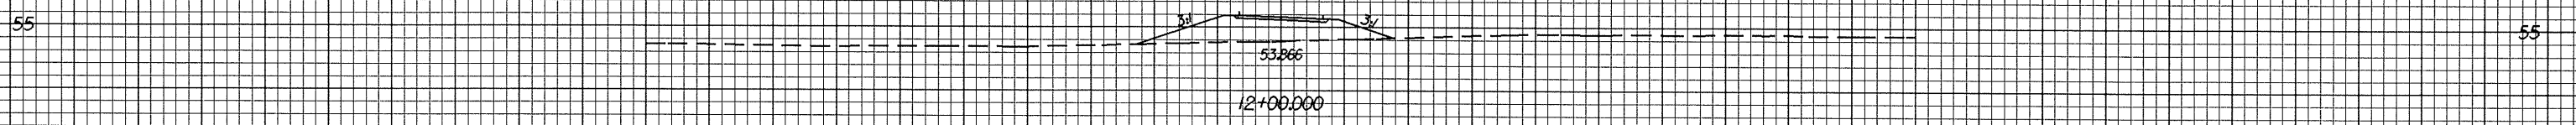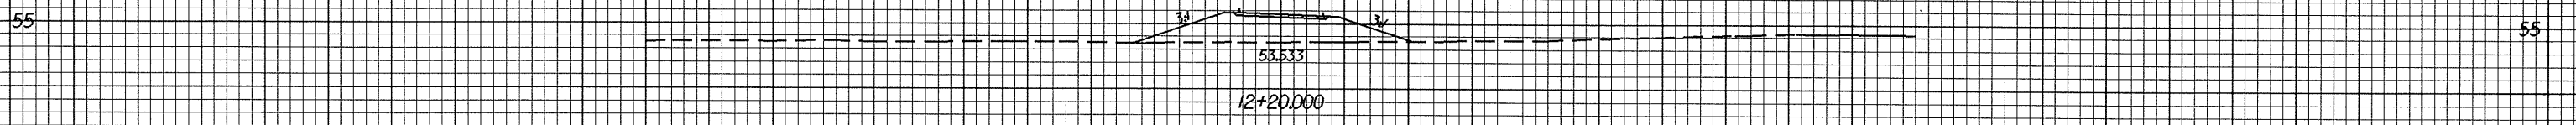

-SR2-

100 90 80 70 60 50 40 30 20 10 0 10 20 30 40 50 60 70 80 90 100

R:\11-2004\1127
 V:\11-2004\1127
 V:\11-2004\1127