






12/22/99

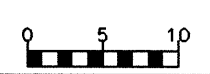

PROJECT REFERENCE NO.  
R-0513A

SHEET NO.  
X-150

100 90 80 70 60 50 40 30 20 10 0 10 20 30 40 50 60 70 80 90 100

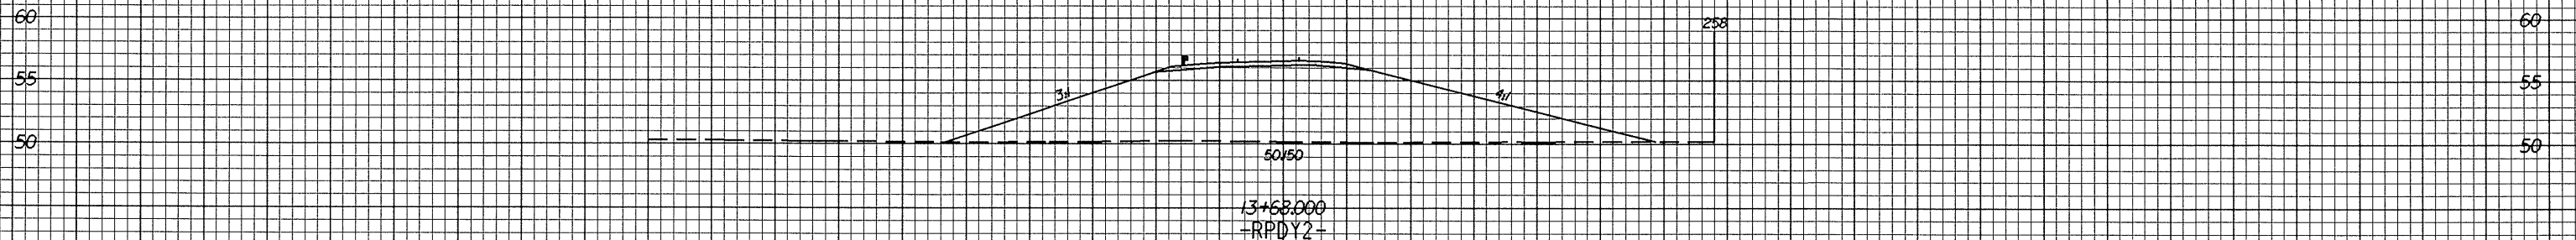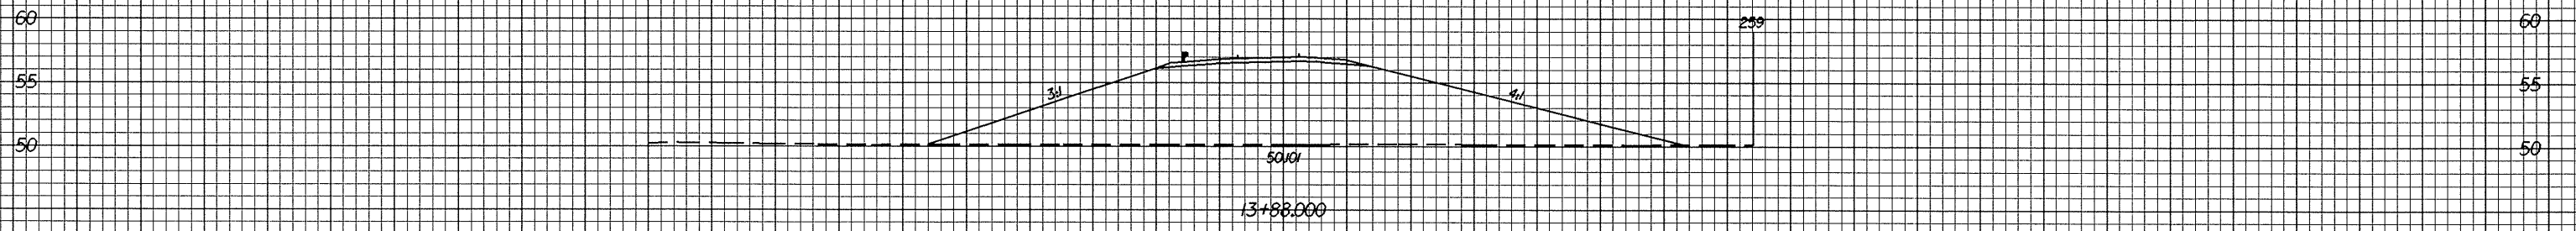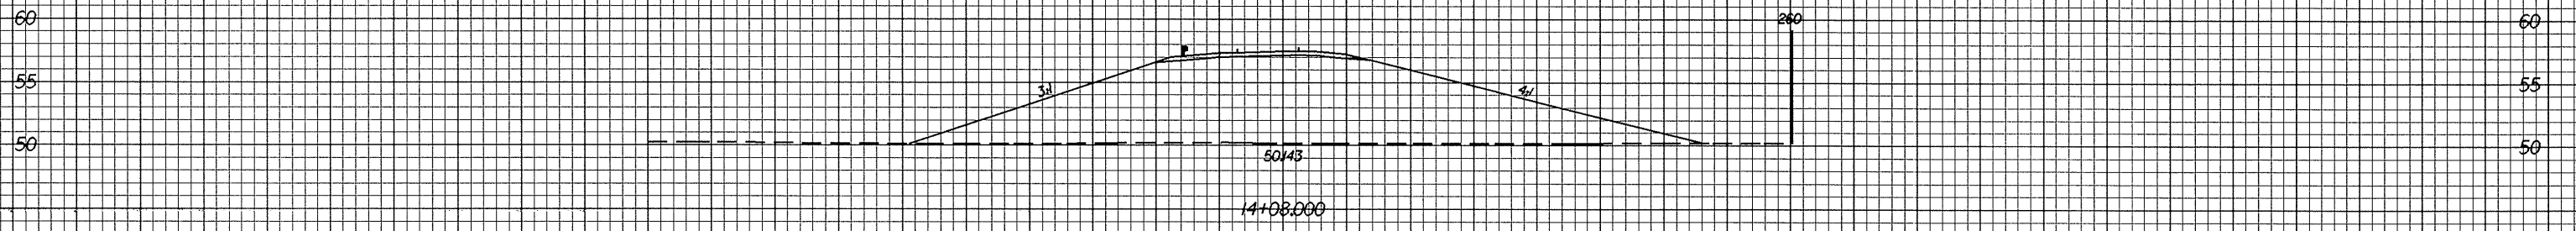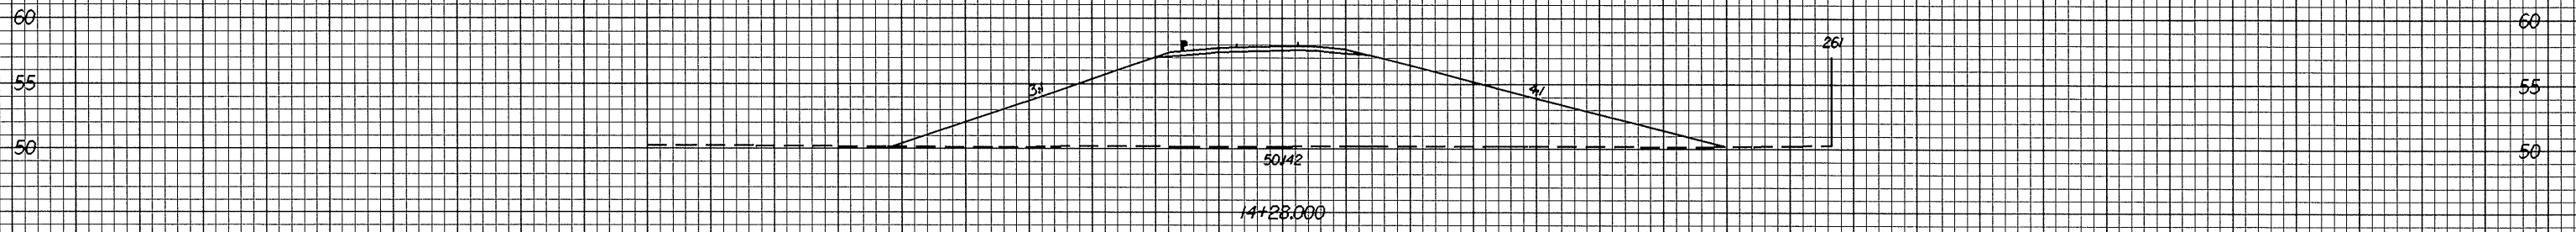

100 90 80 70 60 50 40 30 20 10 0 10 20 30 40 50 60 70 80 90 100

80-215-2884 12x33  
VideoScan  
AT 1/10/99 16:05