








12/22/2015

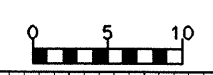

PROJECT REFERENCE NO.
R-0513A

SHEET NO.
X-145

100 90 80 70 60 50 40 30 20 10 0 10 20 30 40 50 60 70 80 90 100

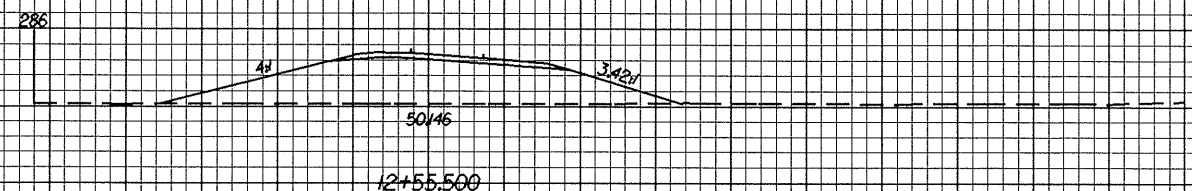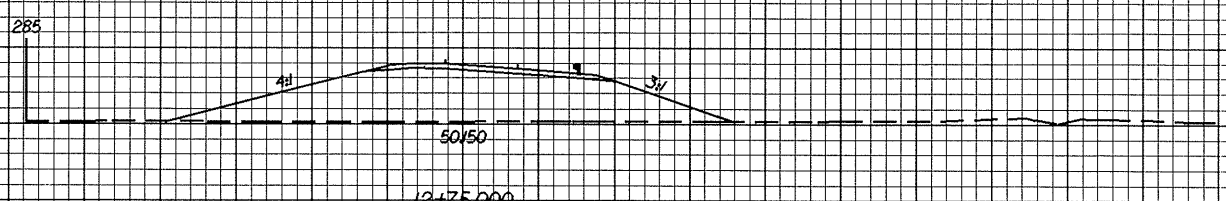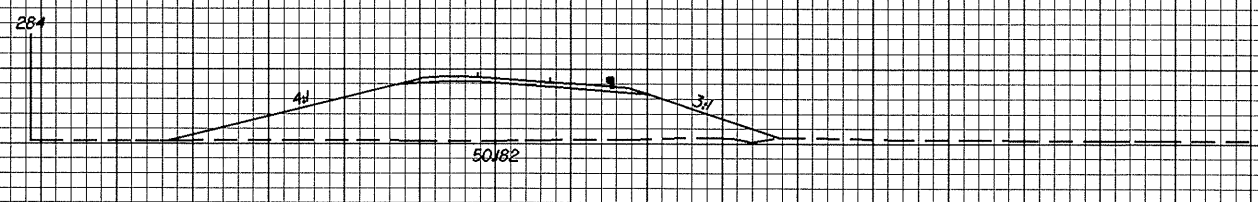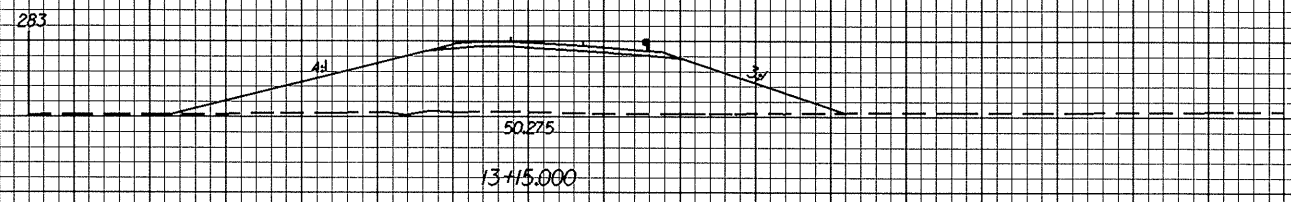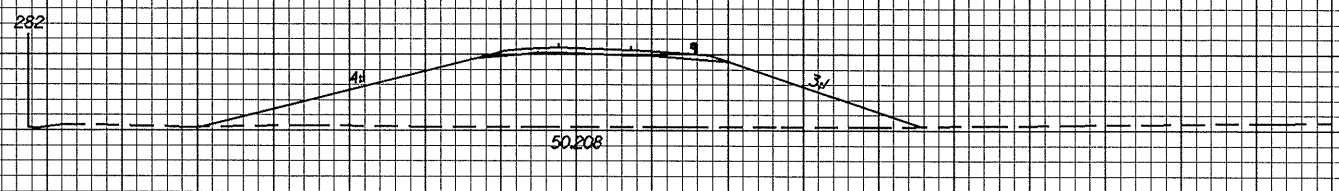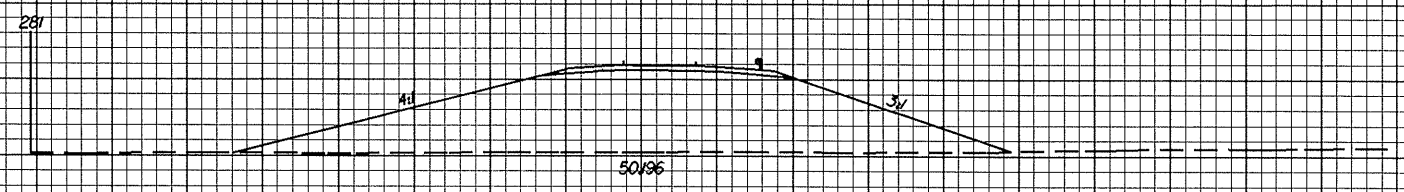

-RPCY2-

12/22/2015
12:22:20
12/22/2015

100 90 80 70 60 50 40 30 20 10 0 10 20 30 40 50 60 70 80 90 100