




12/22/99

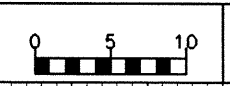

PROJECT REFERENCE NO.
R-0513A

SHEET NO.
X-144

100 90 80 70 60 50 40 30 20 10 0 10 20 30 40 50 60 70 80 90 100

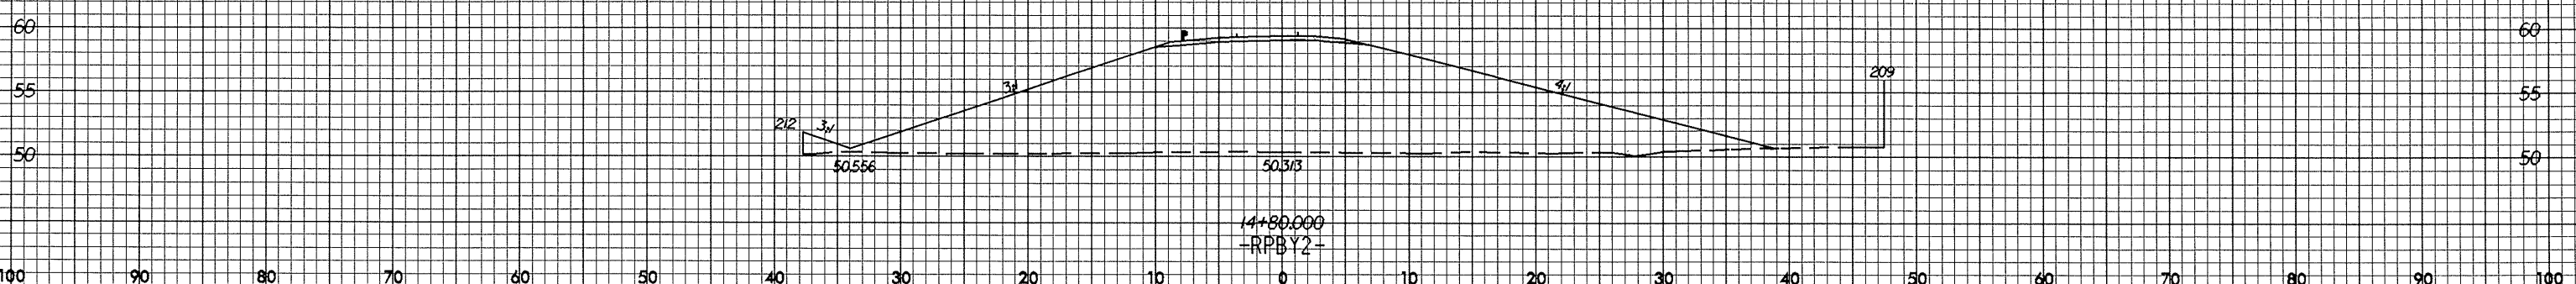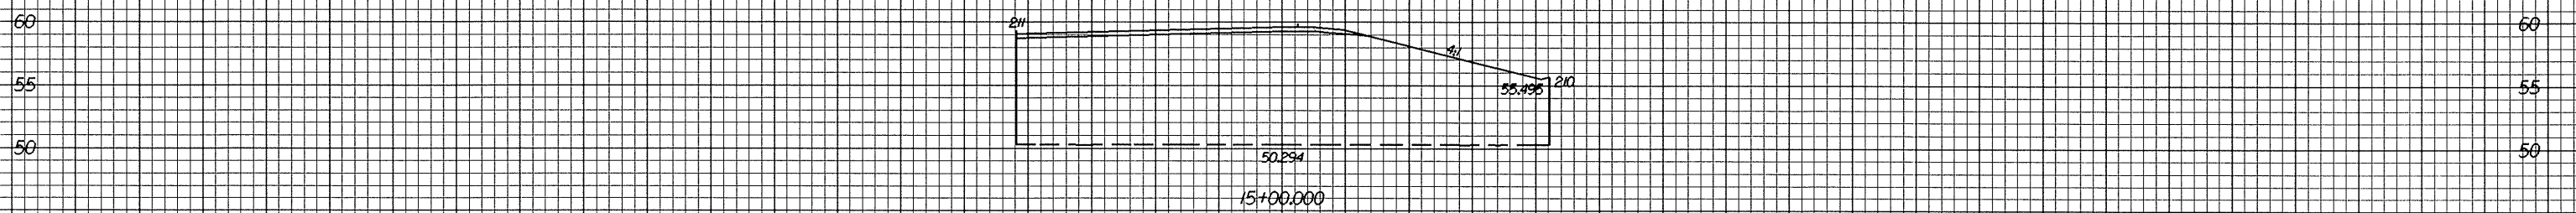

8/11/2004 1:53 PM
Checked: J. J. [unclear]

100 90 80 70 60 50 40 30 20 10 0 10 20 30 40 50 60 70 80 90 100