

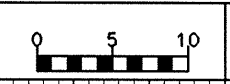
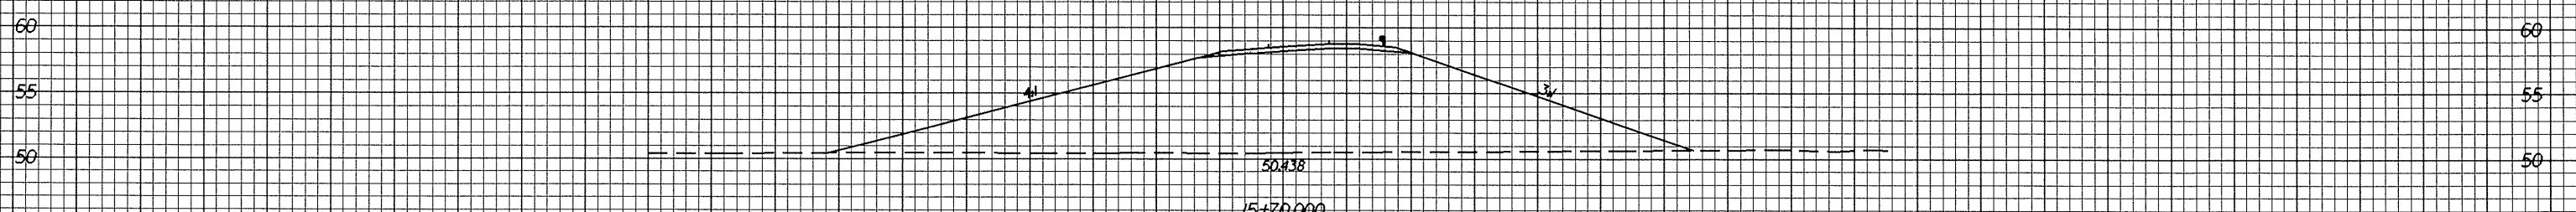
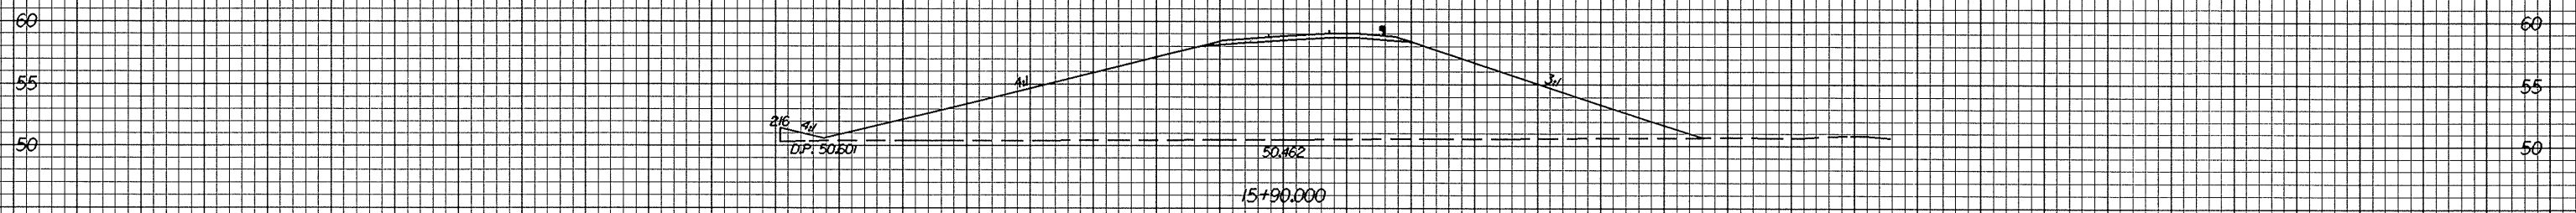


12/22/99

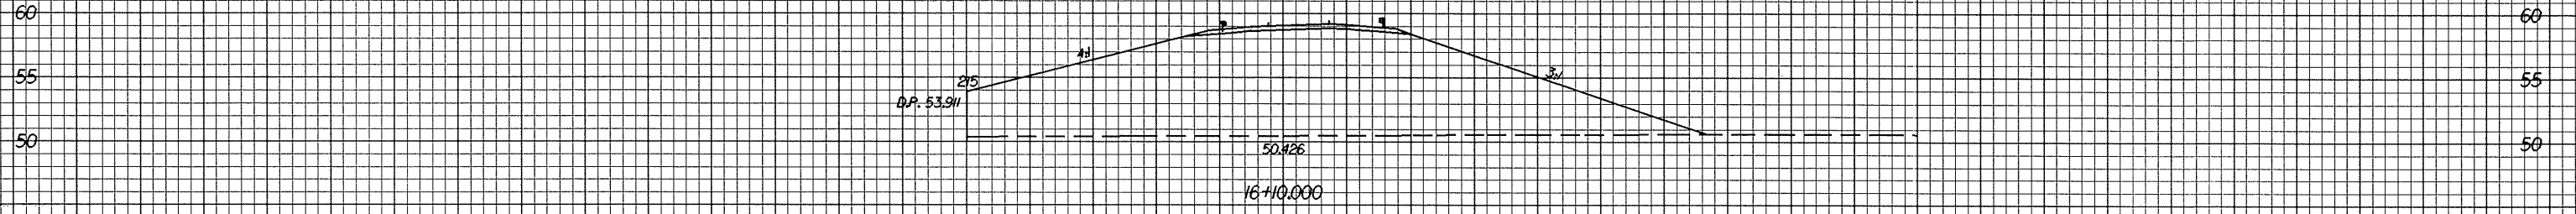

PROJECT REFERENCE NO. R-0513A	SHEET NO. X-141
----------------------------------	--------------------

100 90 80 70 60 50 40 30 20 10 0 10 20 30 40 50 60 70 80 90 100

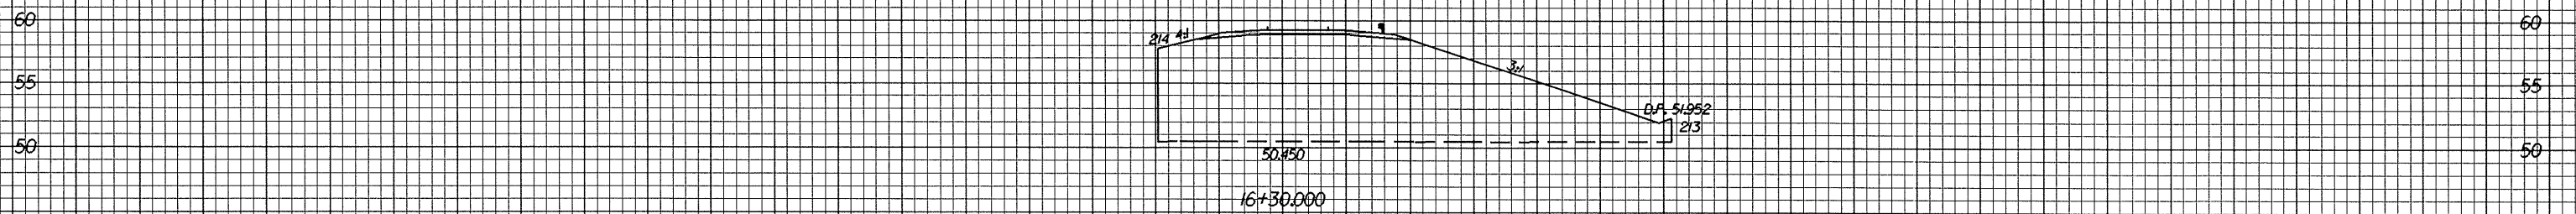

-RPAY2-

100 90 80 70 60 50 40 30 20 10 0 10 20 30 40 50 60 70 80 90 100

07-11-2004 13:49
 W:\Projects\1549
 15+70.000.dwg