







12/22/98

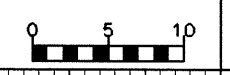

PROJECT REFERENCE NO.
R-0513A

SHEET NO.
X-140

100 90 80 70 60 50 40 30 20 10 0 10 20 30 40 50 60 70 80 90 100

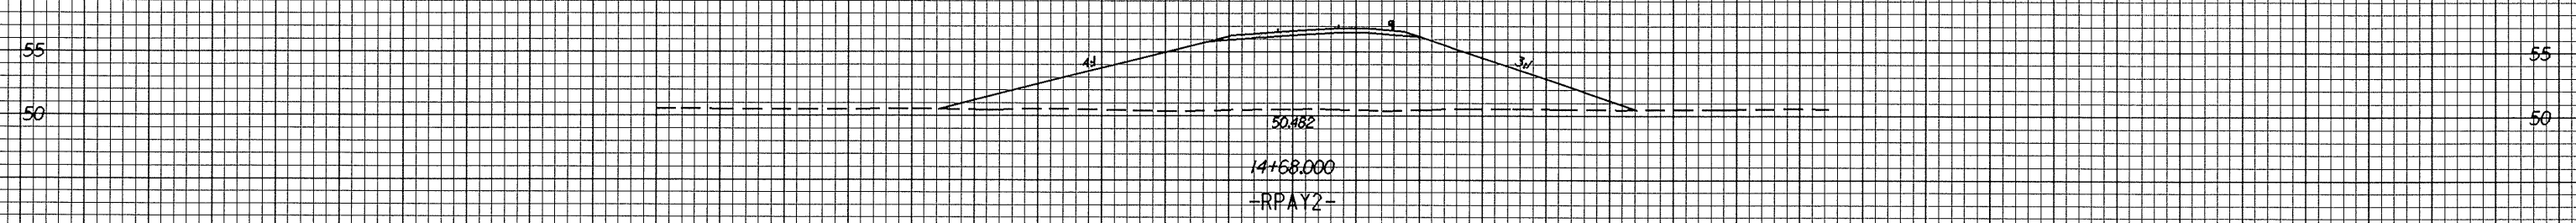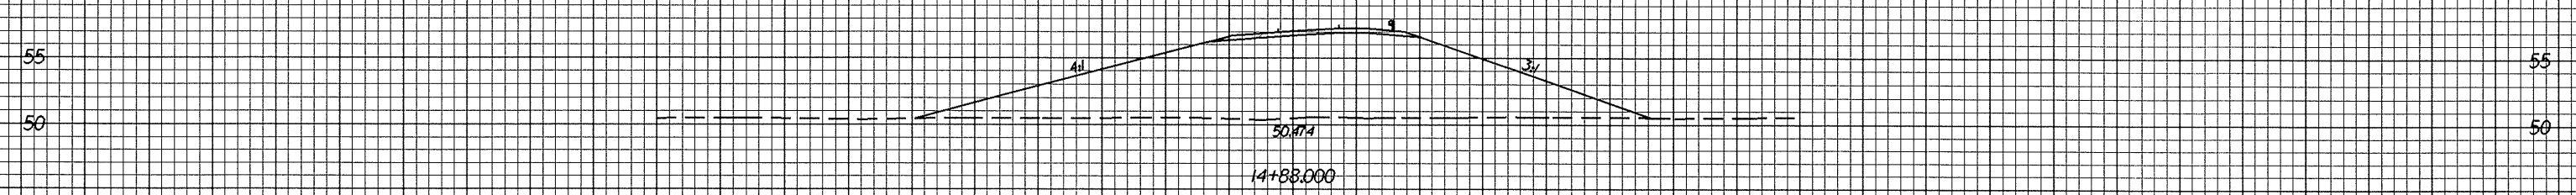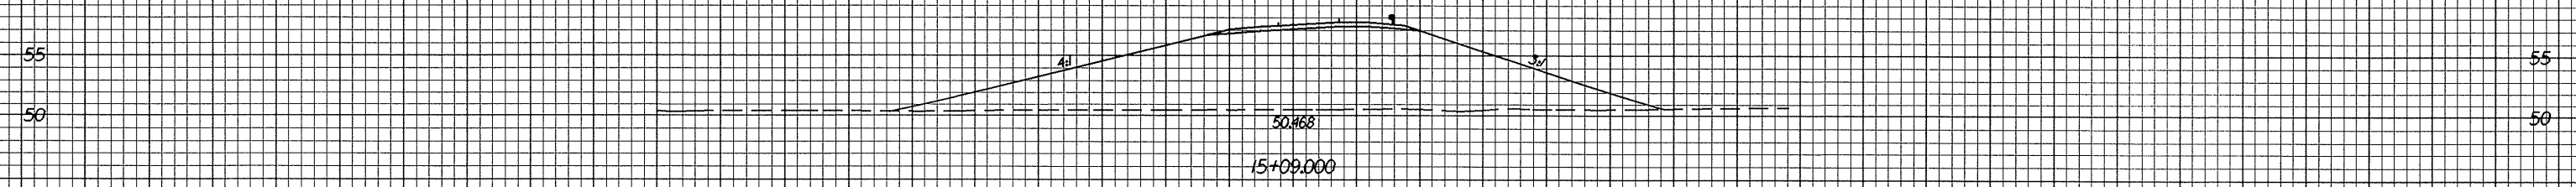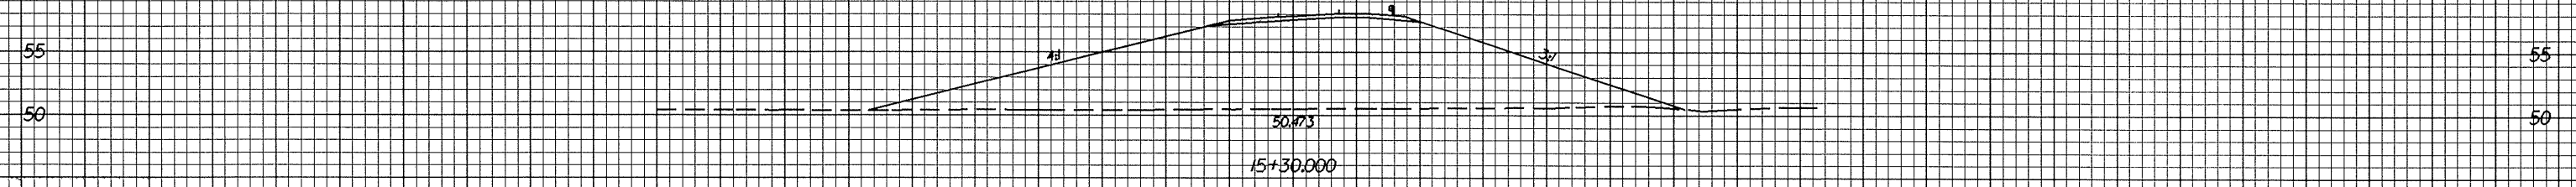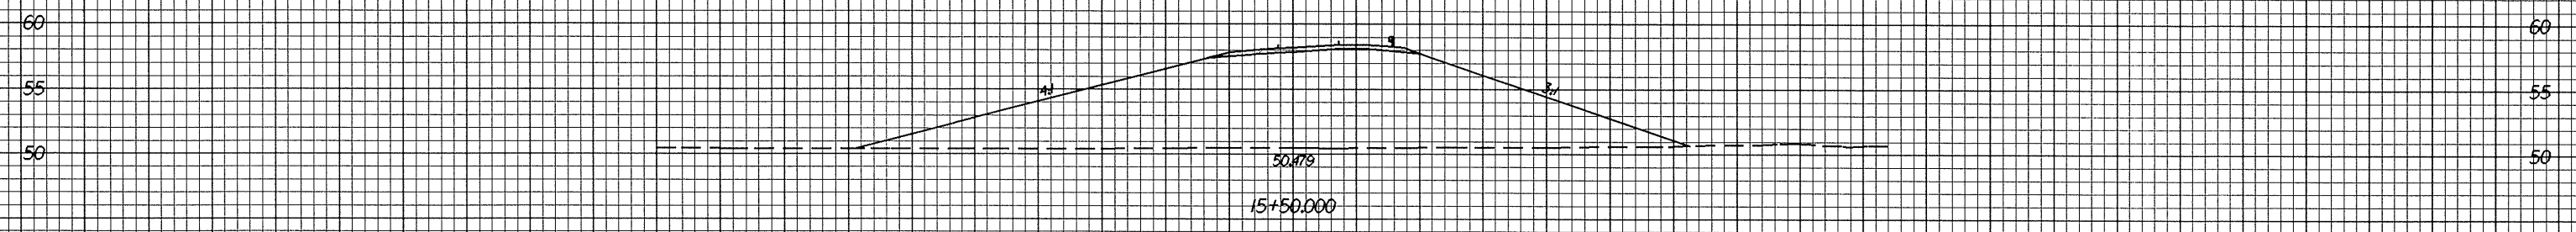

-RPAY2-

11/11/2001 1:34:49
C:\arcwork\proj\140\140.dwg
W:\Dobson

100 90 80 70 60 50 40 30 20 10 0 10 20 30 40 50 60 70 80 90 100