



12/22/99

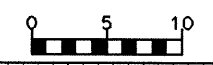

PROJECT REFERENCE NO.
R-0513A

SHEET NO.
X-130

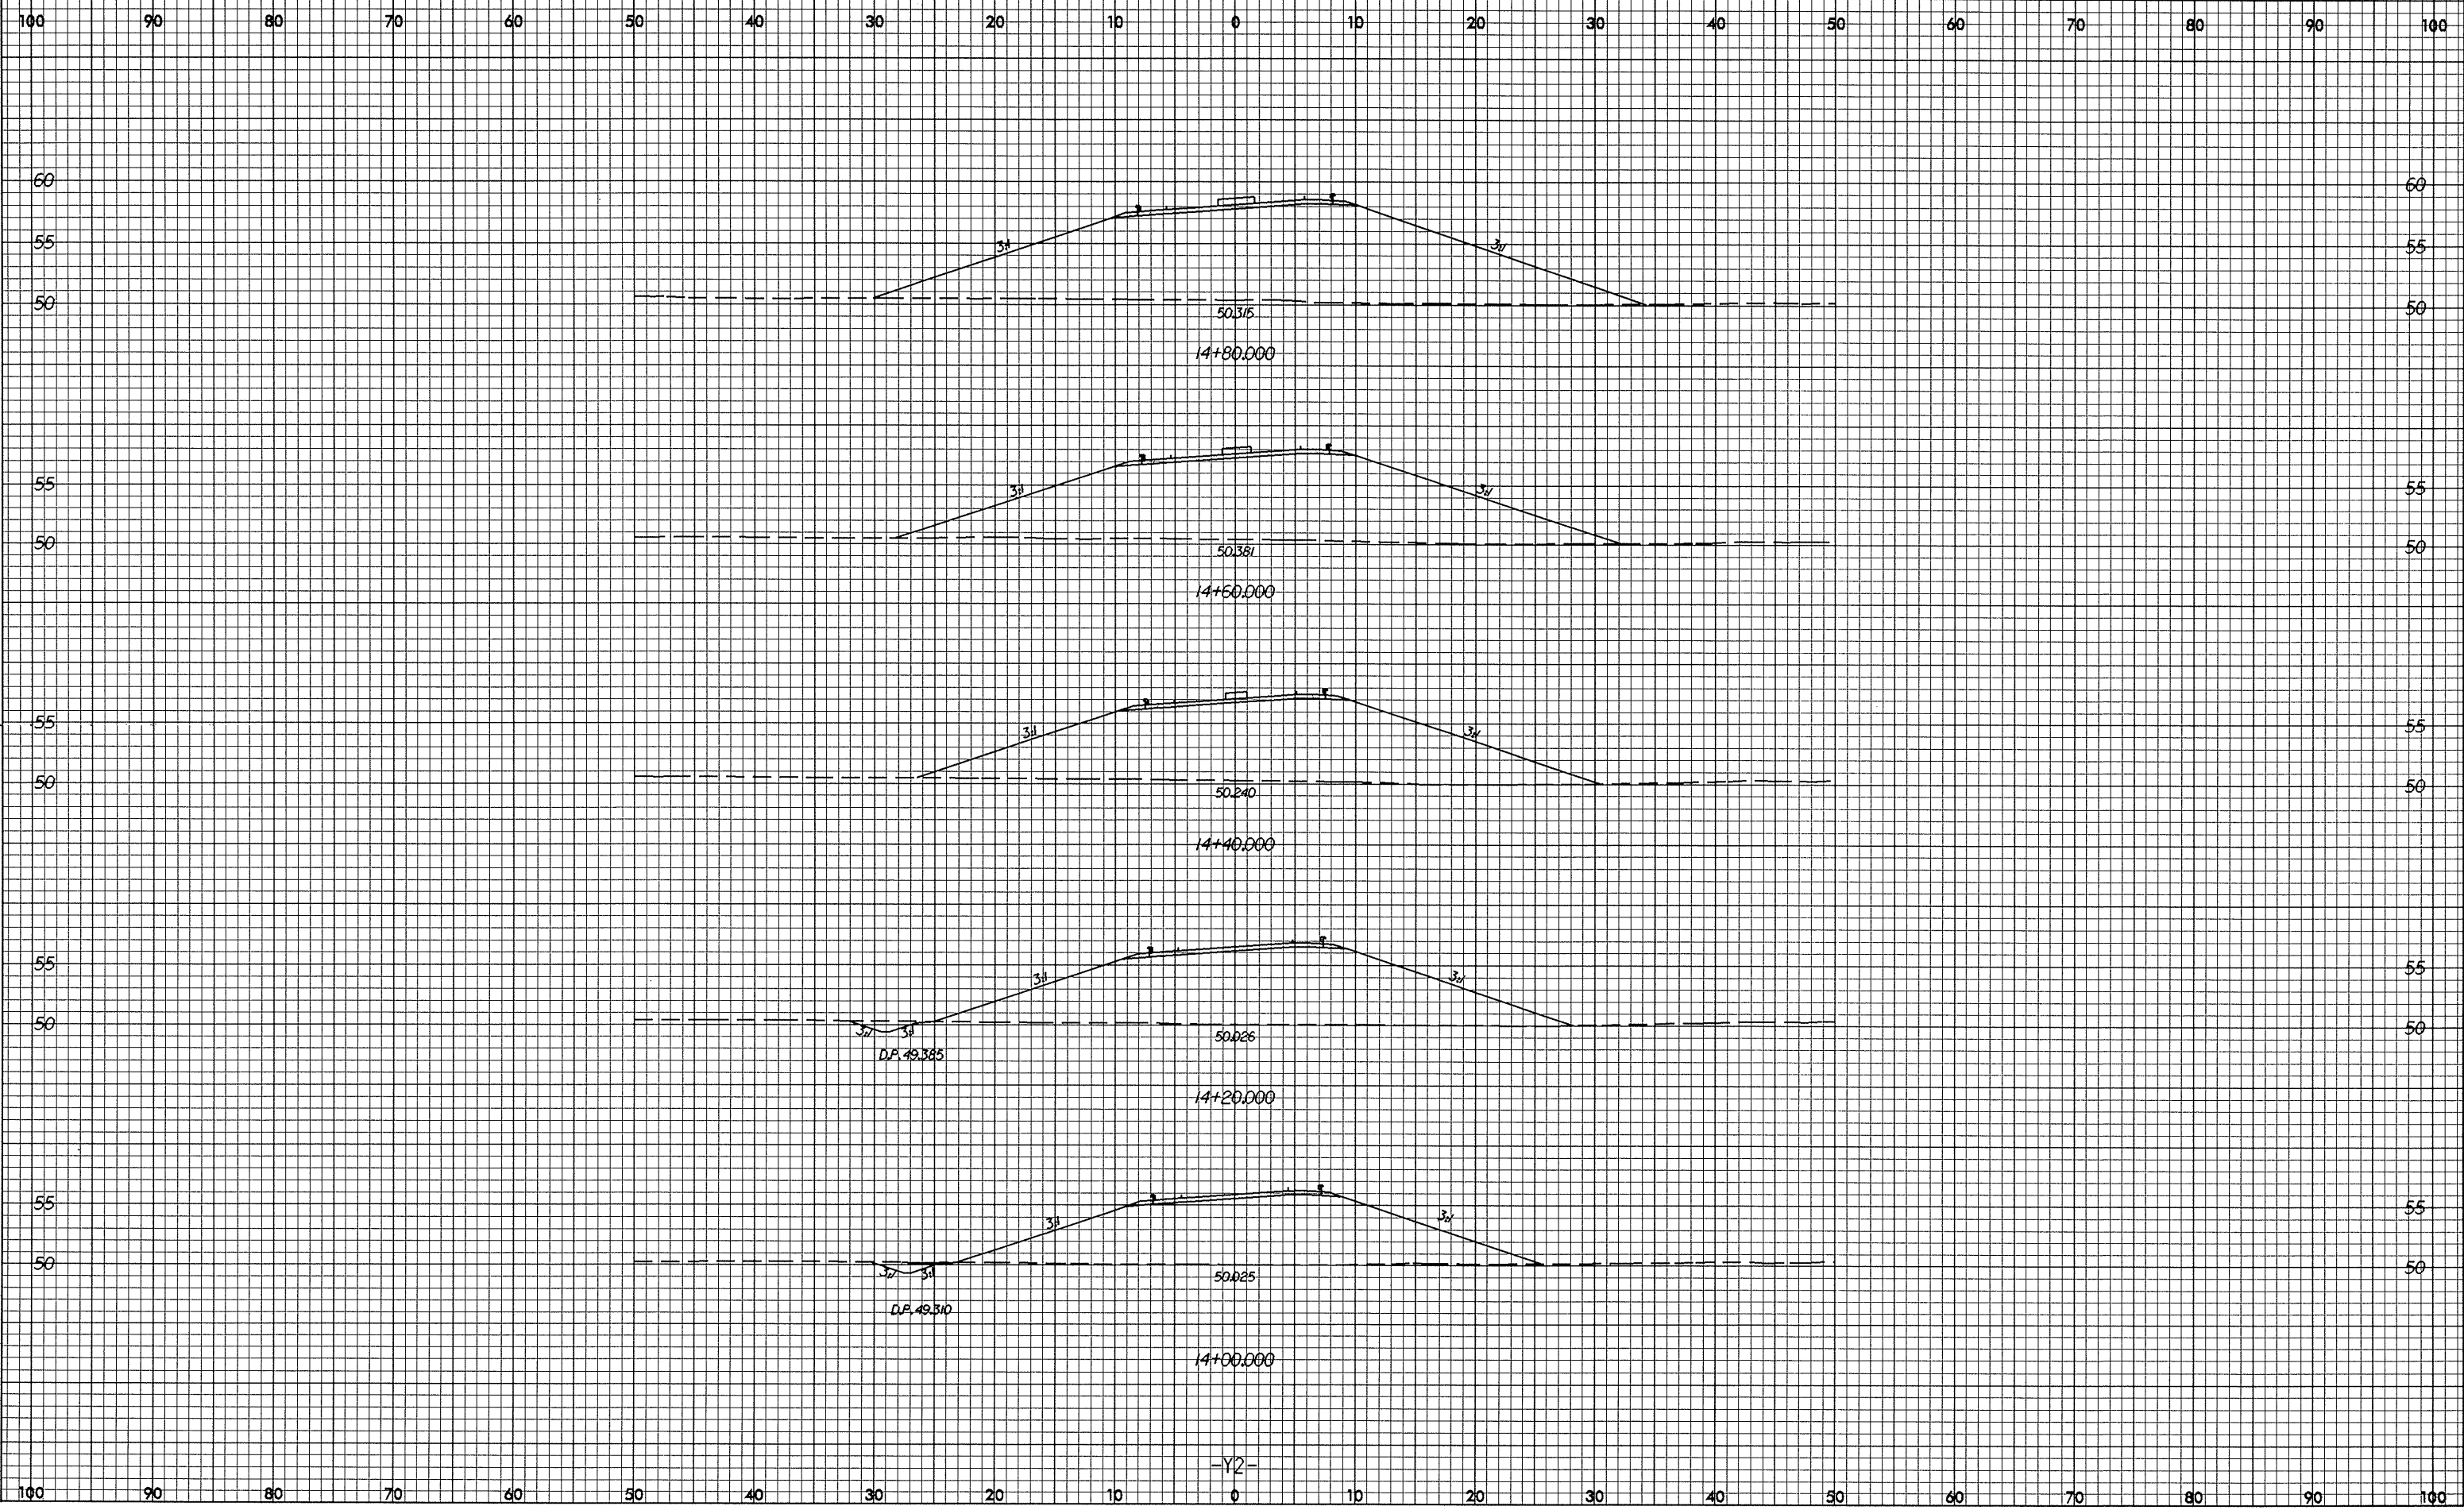

12/22/99
12:43
12/22/99