






12/22/99



PROJECT REFERENCE NO.
R-0513A

SHEET NO.
X-124

100 90 80 70 60 50 40 30 20 10 0 10 20 30 40 50 60 70 80 90 100

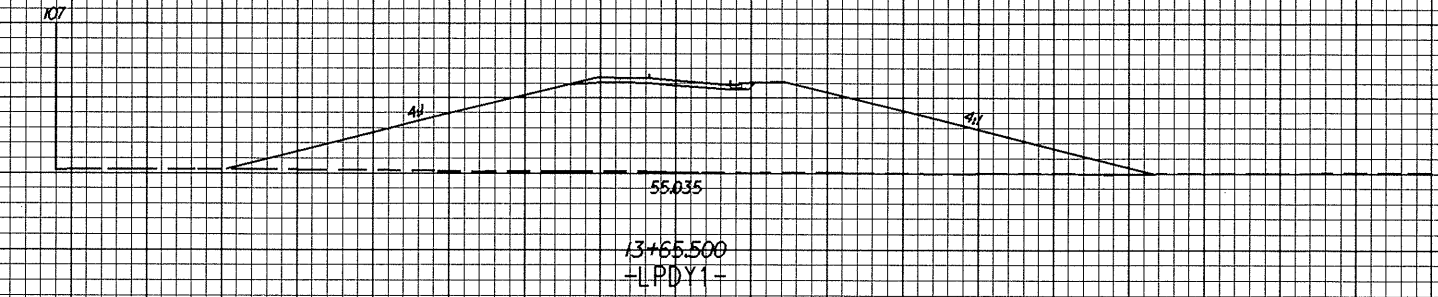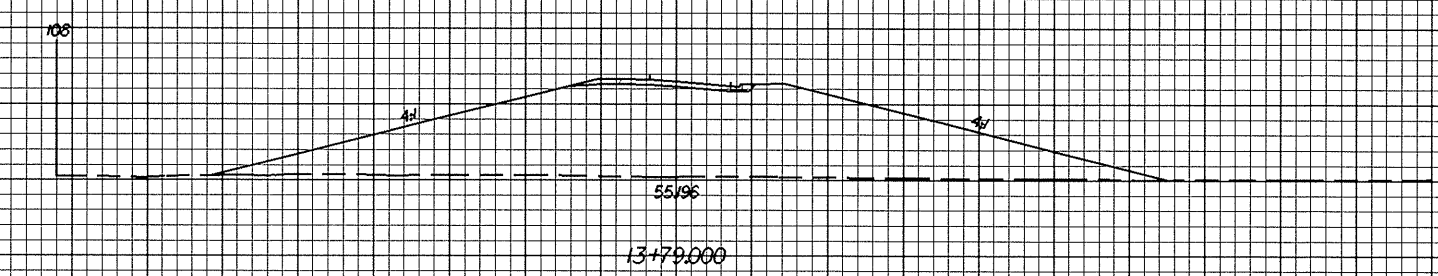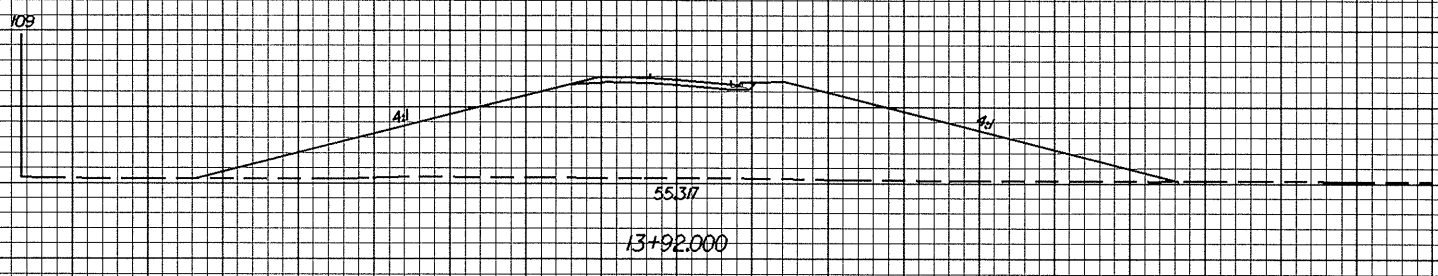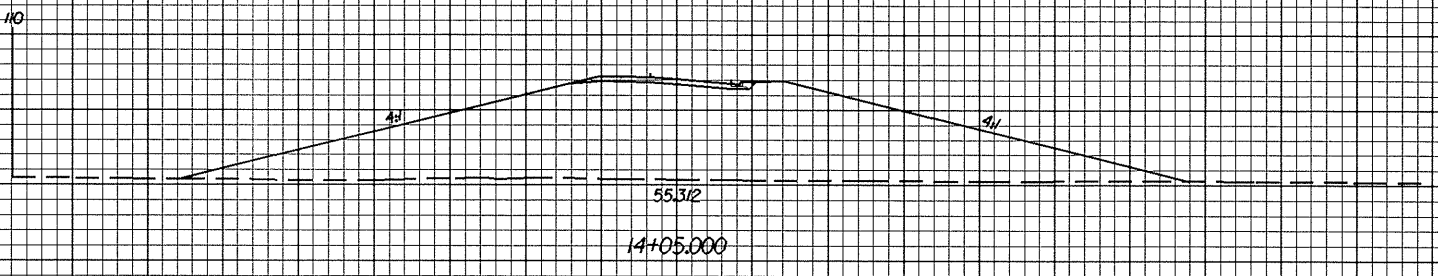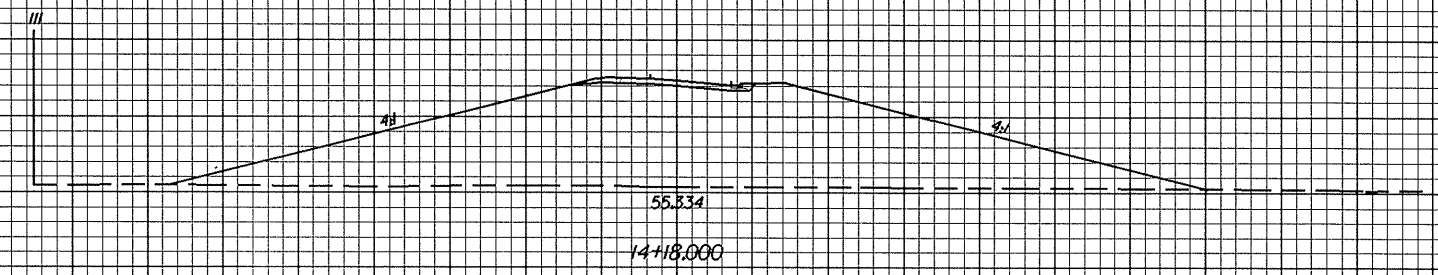

100 90 80 70 60 50 40 30 20 10 0 10 20 30 40 50 60 70 80 90 100

BY: J. S. [unclear] [unclear]
CHECKED: [unclear] [unclear]