







12/22/99

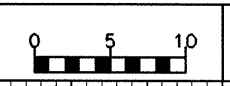

PROJECT REFERENCE NO.  
R-0513A

SHEET NO.  
X-123

100 90 80 70 60 50 40 30 20 10 0 10 20 30 40 50 60 70 80 90 100

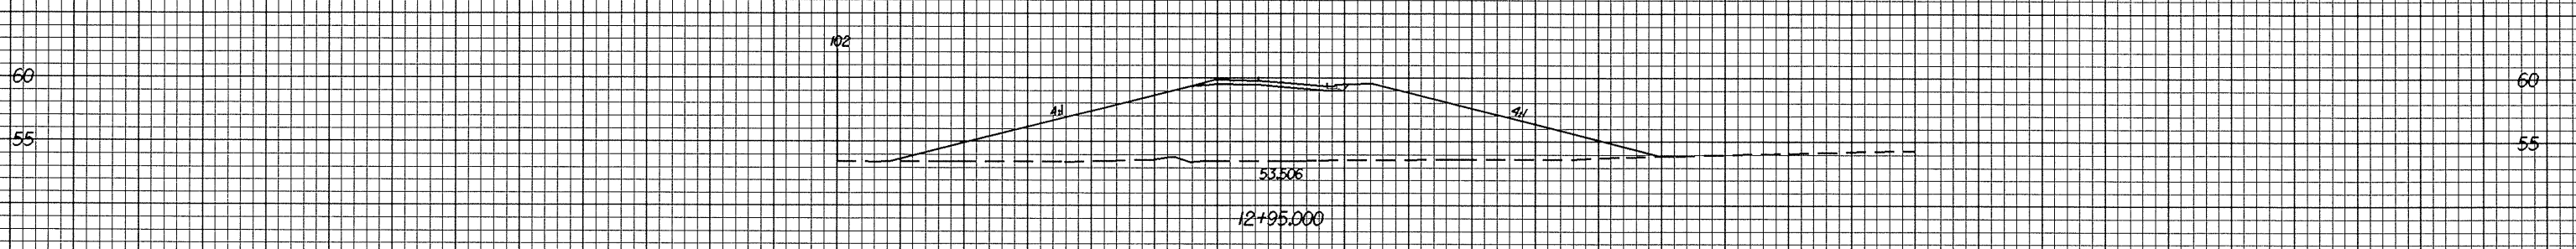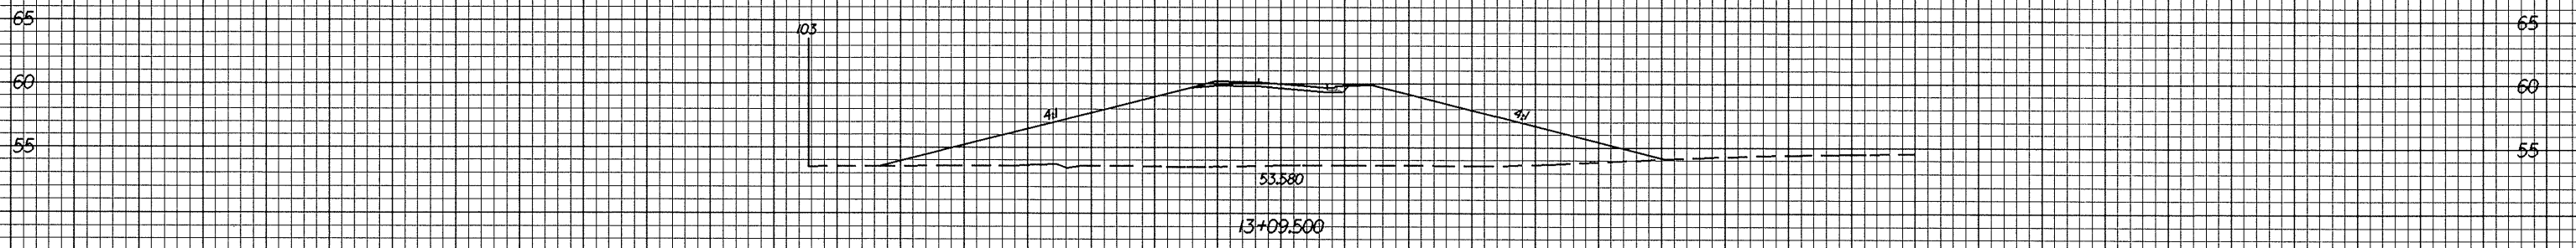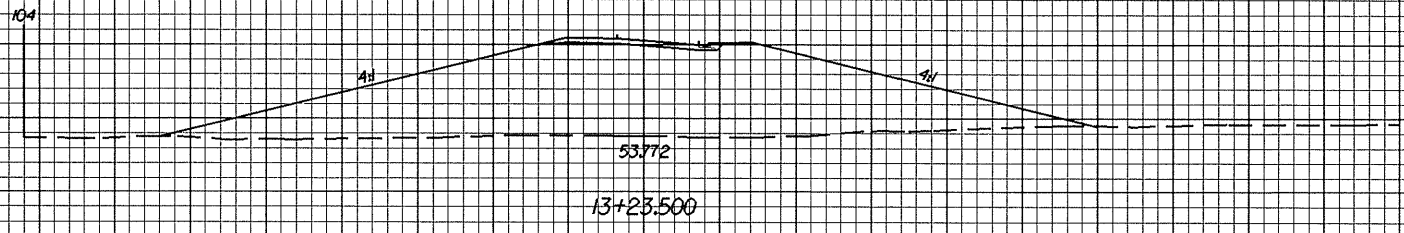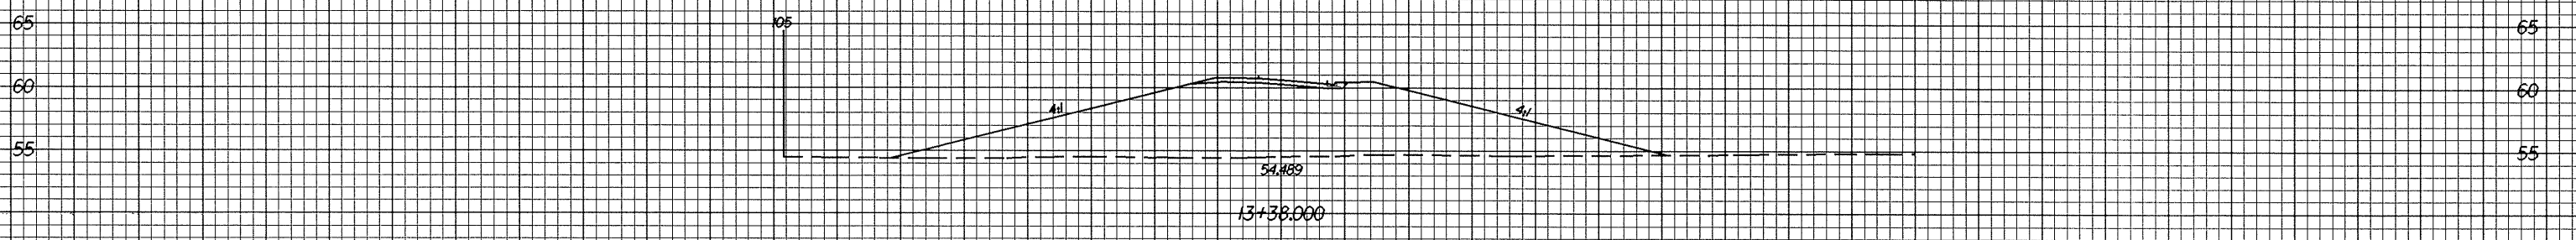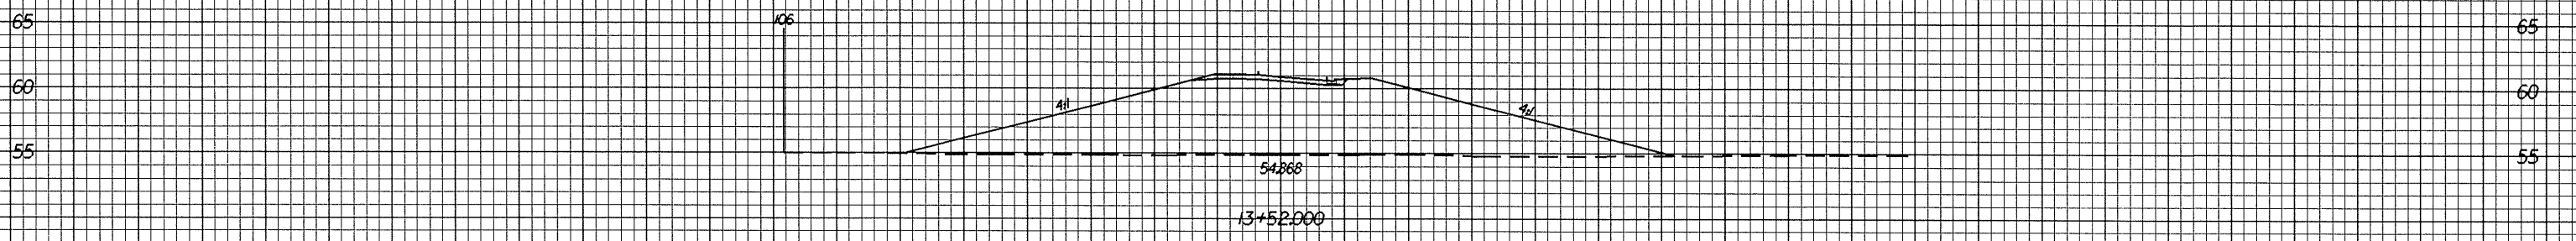

-L PDY 1-

100 90 80 70 60 50 40 30 20 10 0 10 20 30 40 50 60 70 80 90 100

83112291.dwg  
12/22/99  
10:08:16