

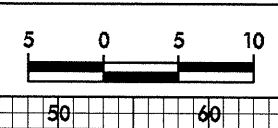


07-11-2004 13:25
C:\Users\j...
112183.vpl.dwg
10/23/23

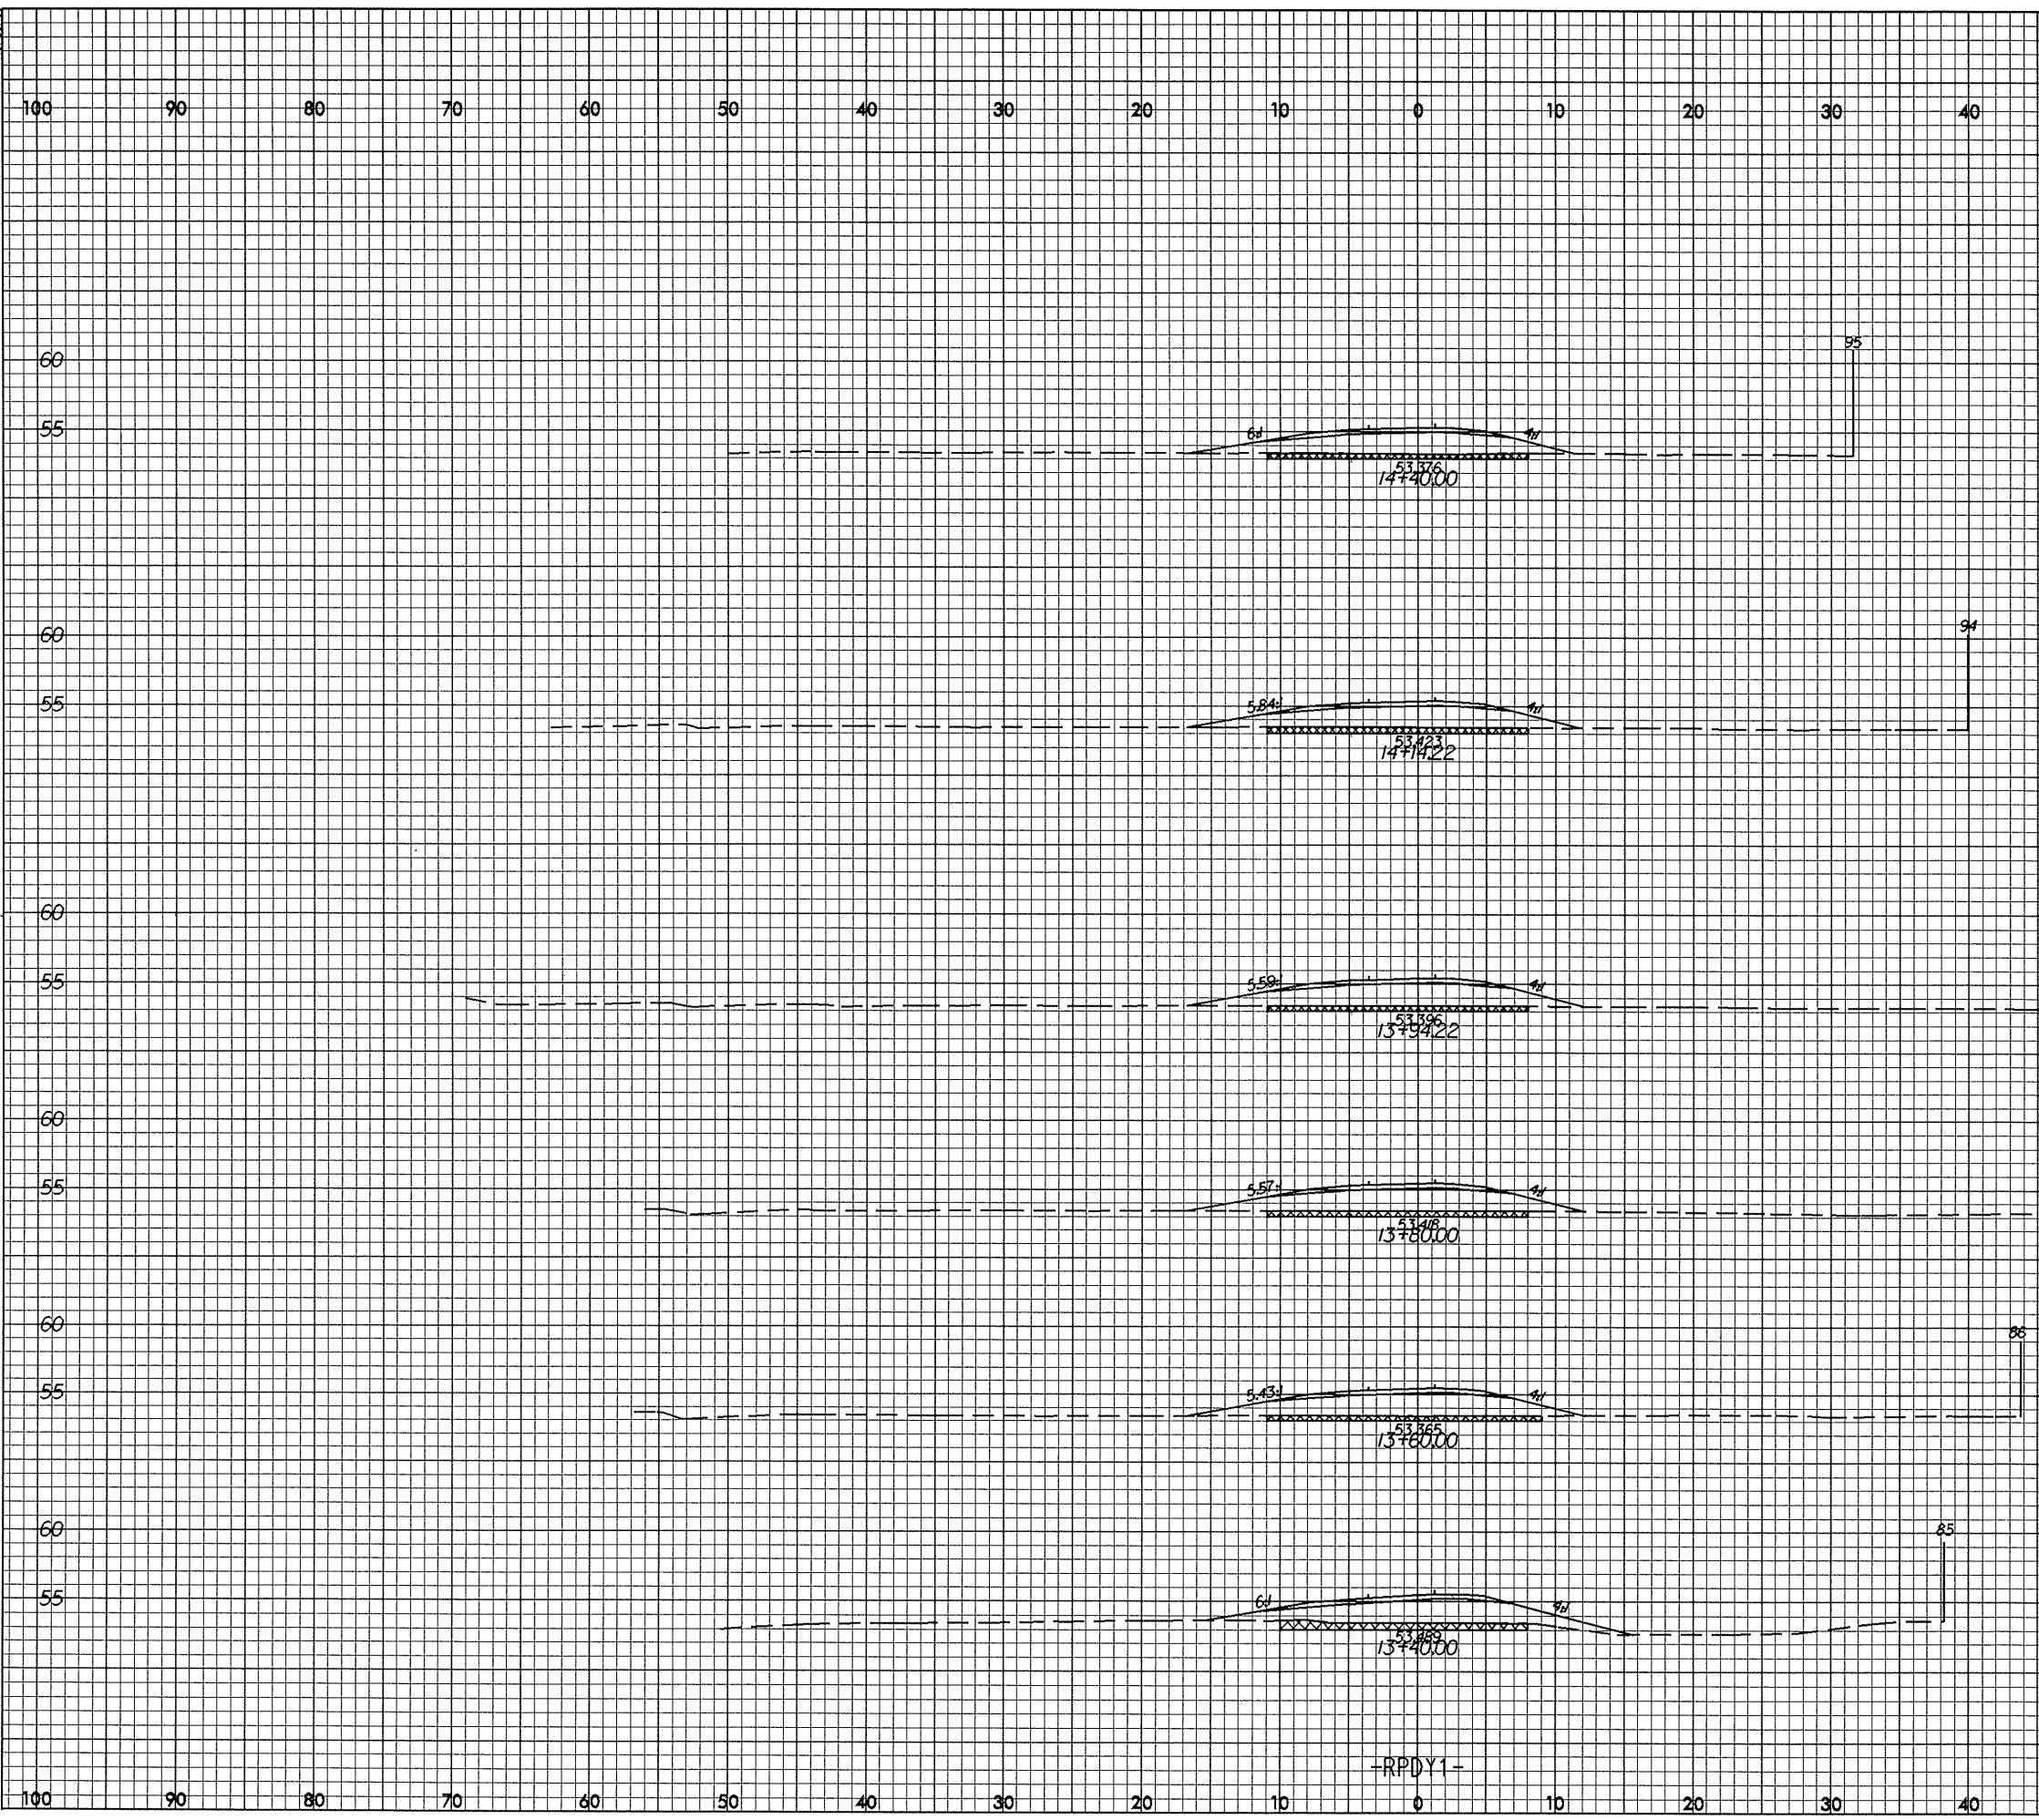

PROJECT REFERENCE NO.	SHEET NO.
R-0513A	X-114

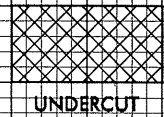

-RPDY1-