






12/22/99

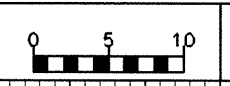

PROJECT REFERENCE NO.
R-0513A

SHEET NO.
X-109

100 90 80 70 60 50 40 30 20 10 0 10 20 30 40 50 60 70 80 90 100

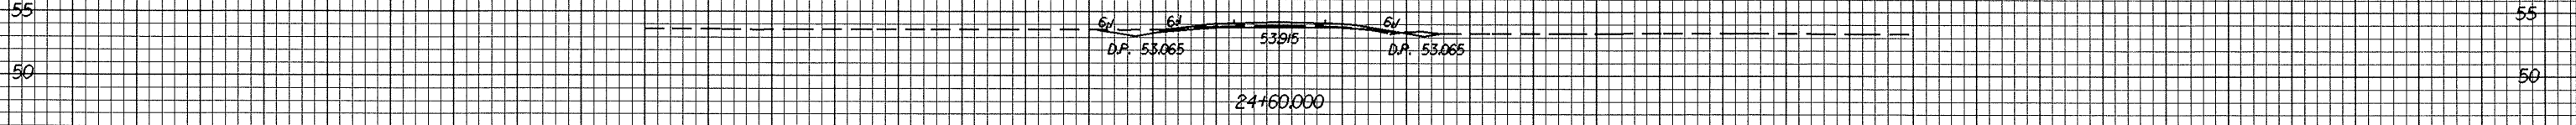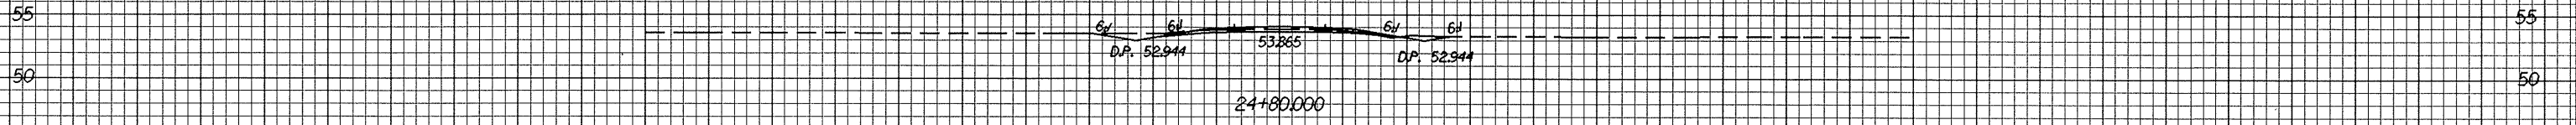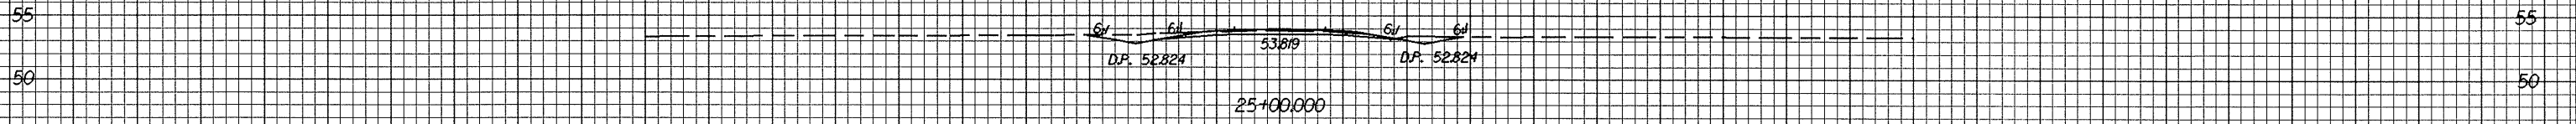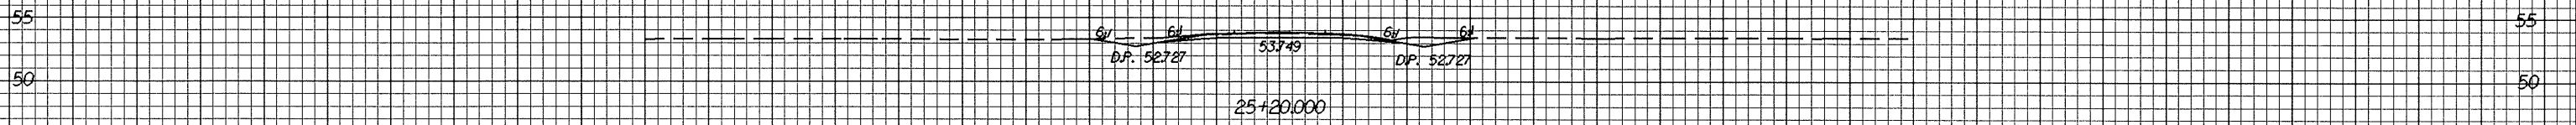

-Y1-

12/22/99 13:37
V:\0513A\X-109\12/22/99

100 90 80 70 60 50 40 30 20 10 0 10 20 30 40 50 60 70 80 90 100