






12.22.99



PROJECT REFERENCE NO.
R-0513A

SHEET NO.
X-107

100 90 80 70 60 50 40 30 20 10 0 10 20 30 40 50 60 70 80 90 100

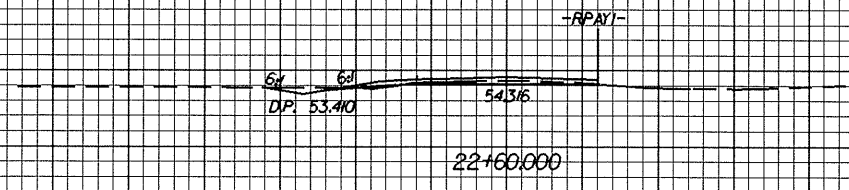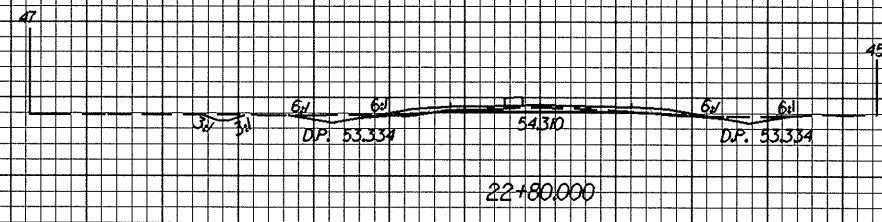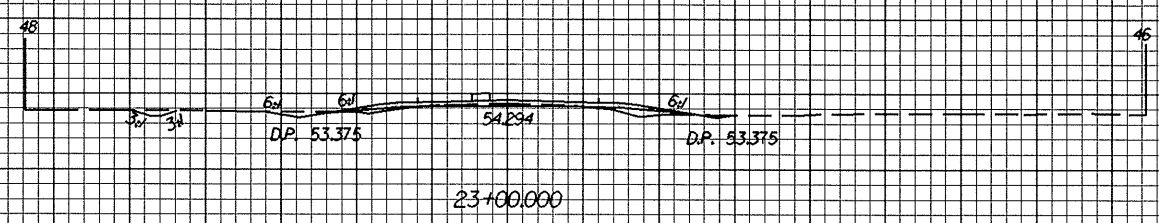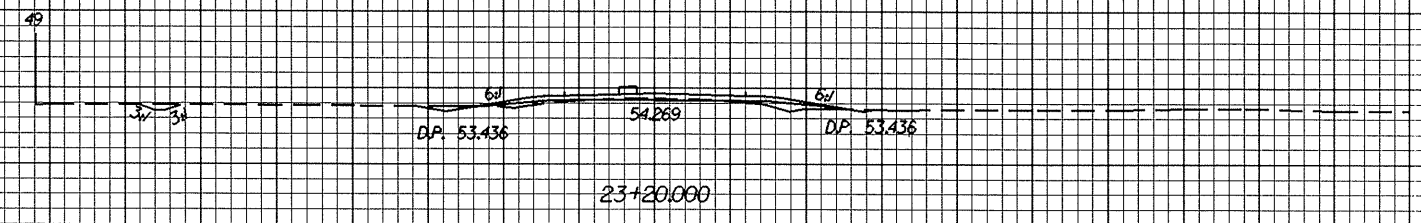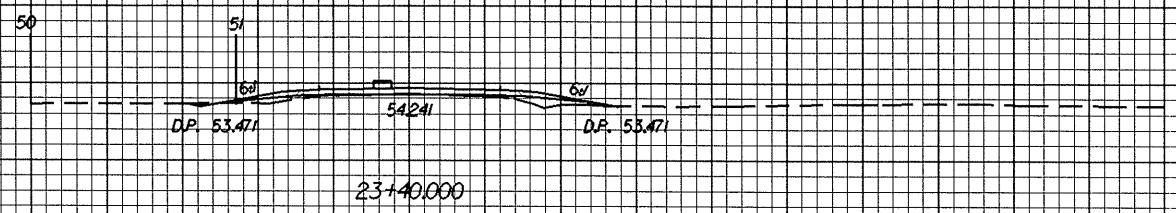

-Y1-

100 90 80 70 60 50 40 30 20 10 0 10 20 30 40 50 60 70 80 90 100

07-11-2004 13:37
T:\csc\p04\10107165