


17/22/25

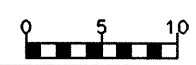


PROJECT REFERENCE NO. R-0513A	SHEET NO. X-106
----------------------------------	--------------------

140 130 120 110 100 90 80 70 60 50 40 30 20 10 0 10 20 30 40 50 60


SR1

24+04.291

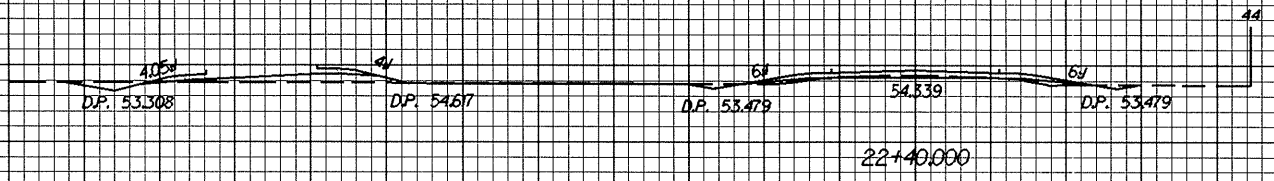


SR1

23+83.974

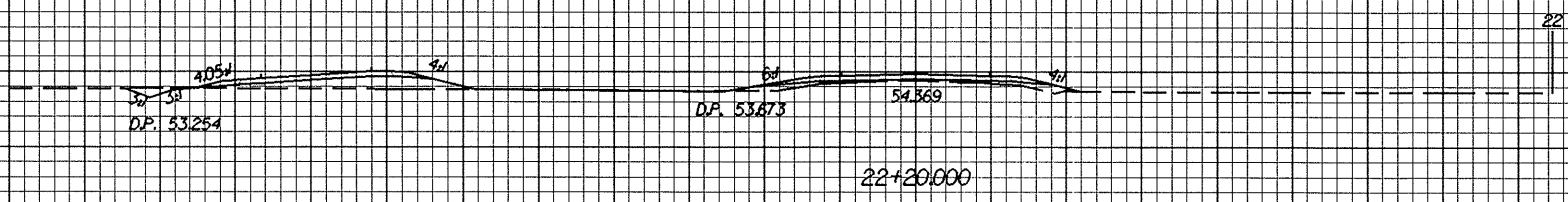


SR1

23+63.792

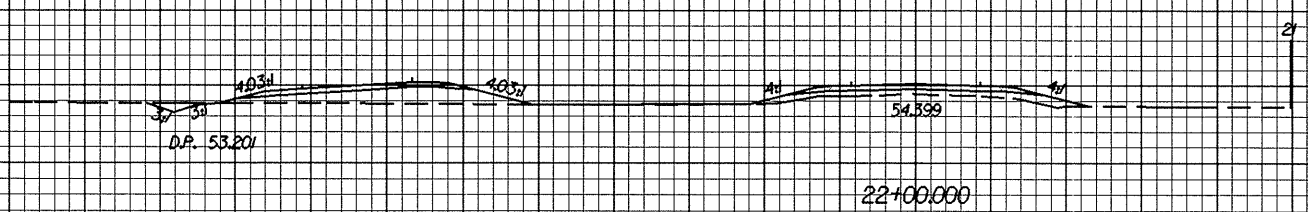

SR1

23+43.706

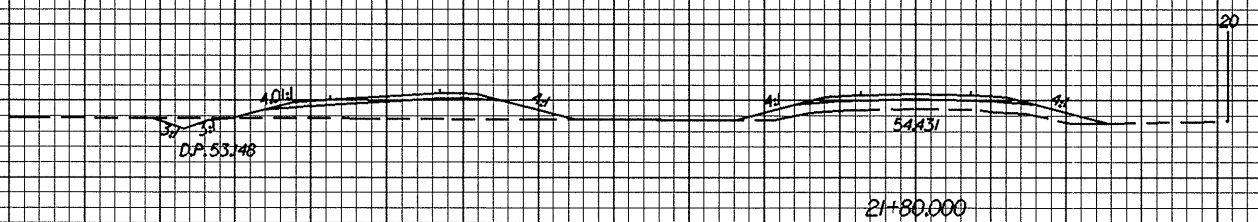

-Y1-

140 130 120 110 100 90 80 70 60 50 40 30 20 10 0 10 20 30 40 50 60

07-11-2004 13:31  
T:\arc\proj\100687165