

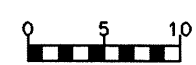
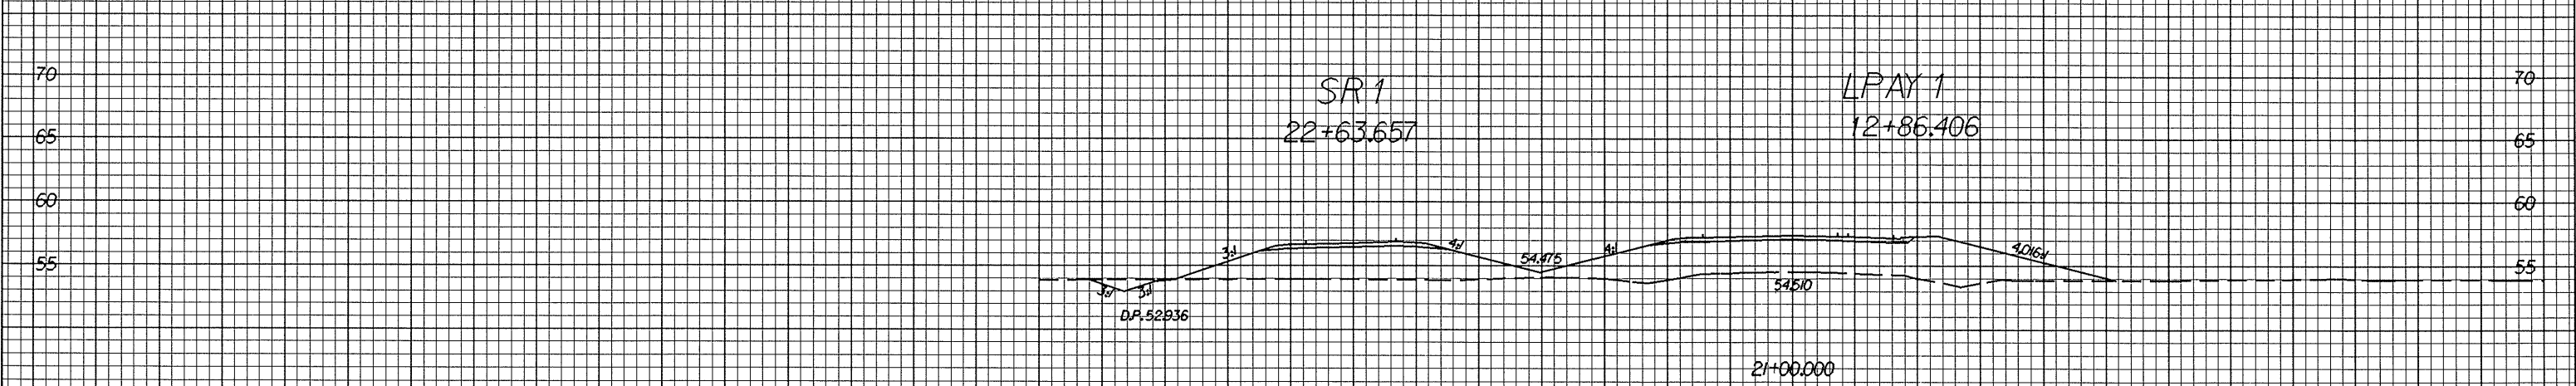
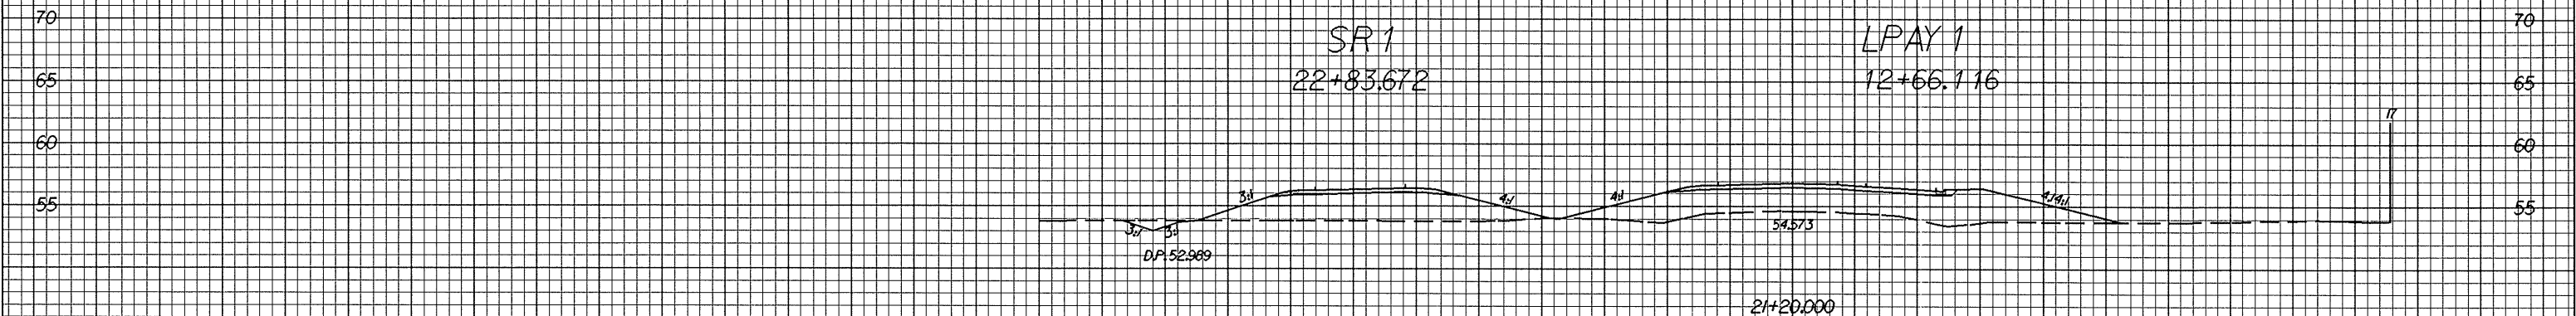


17-22-99

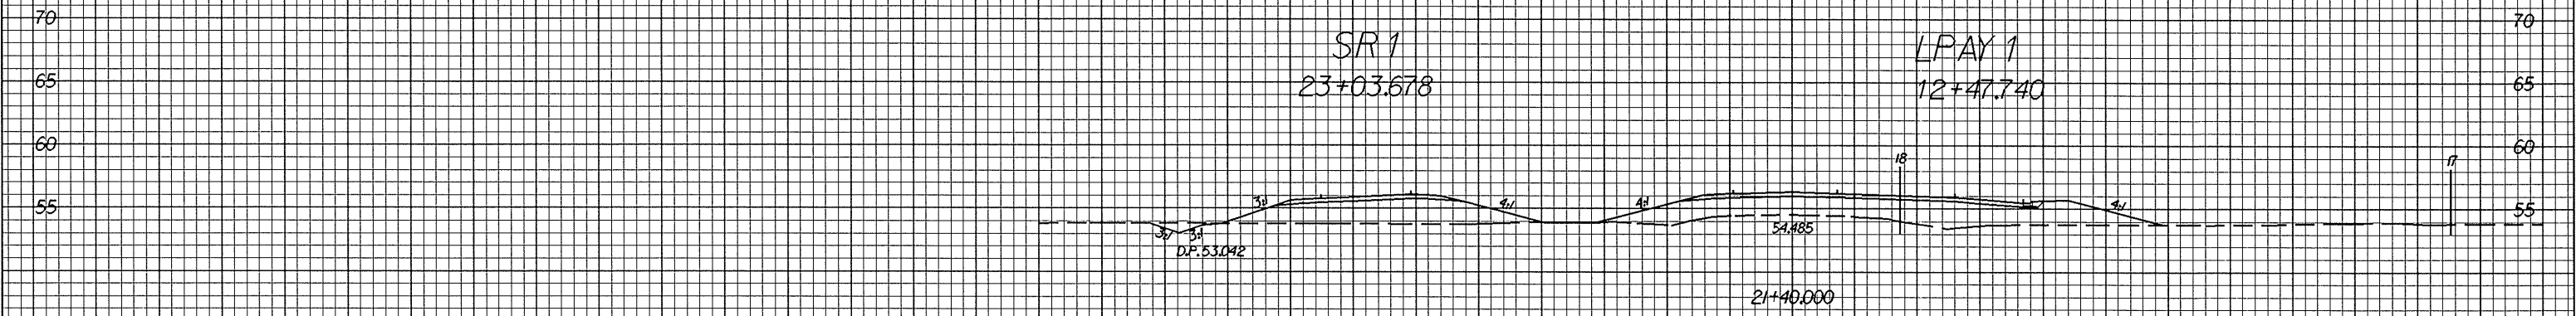

PROJECT REFERENCE NO. R-0513A	SHEET NO. X-105
----------------------------------	--------------------

140 130 120 110 100 90 80 70 60 50 40 30 20 10 0 10 20 30 40 50 60

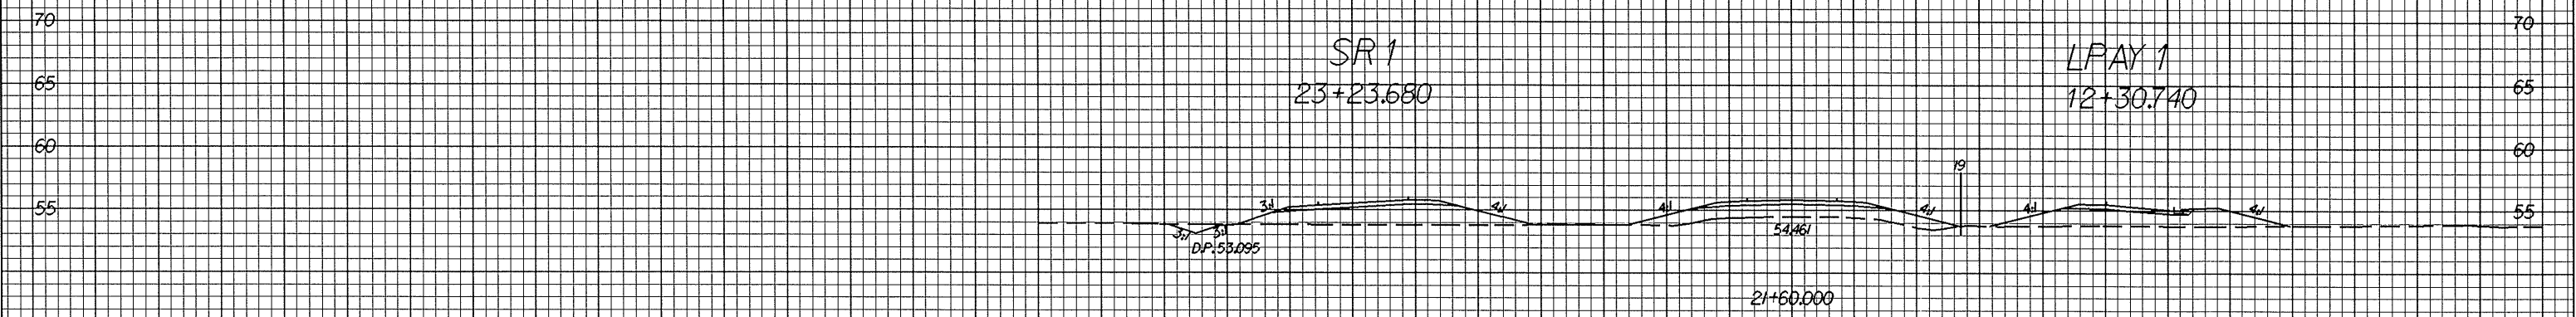

17-11-2004 13:39
C:\arc\work\17-22-99\17-22-99.dwg
VP:obach

140 130 120 110 100 90 80 70 60 50 40 30 20 10 0 10 20 30 40 50 60