



02/22/99

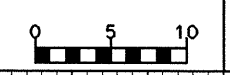


PROJECT REFERENCE NO.	SHEET NO.
R-0513A	X-104

140 130 120 110 100 90 80 70 60 50 40 30 20 10 0 10 20 30 40 50 60


70 SR1 22+43.641 RPBY 1 19+02.652 LPAY 1 20+80.000 70

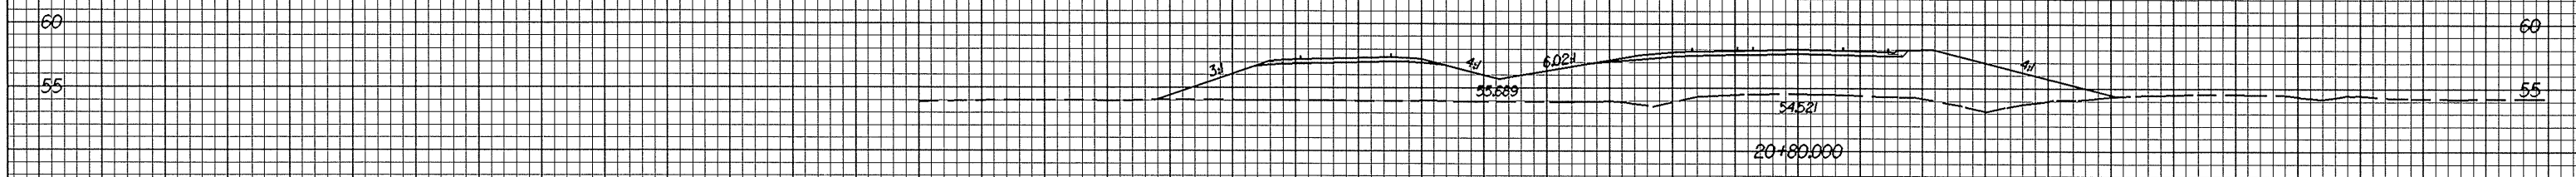

70 SR1 22+23.624 RPBY 1 18+82.614 70

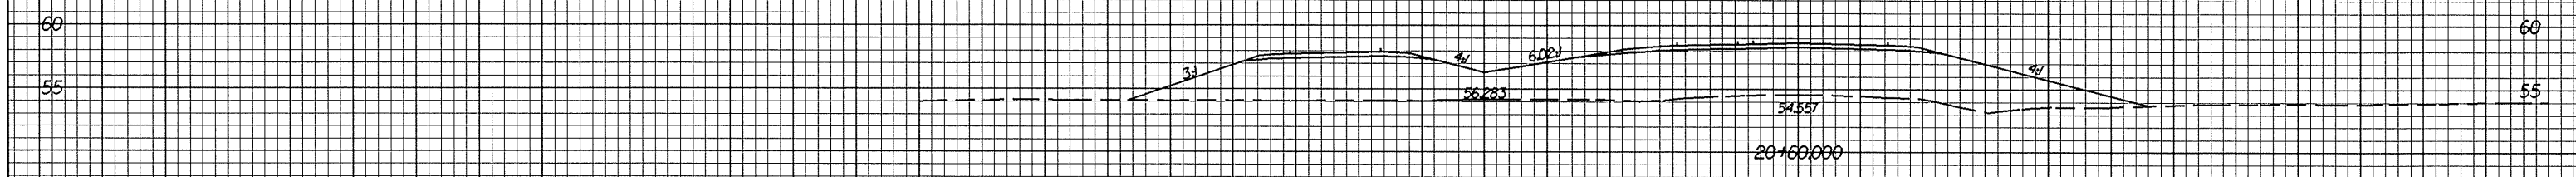

70 SR1 22+03.601 RPBY 1 18+62.577 70

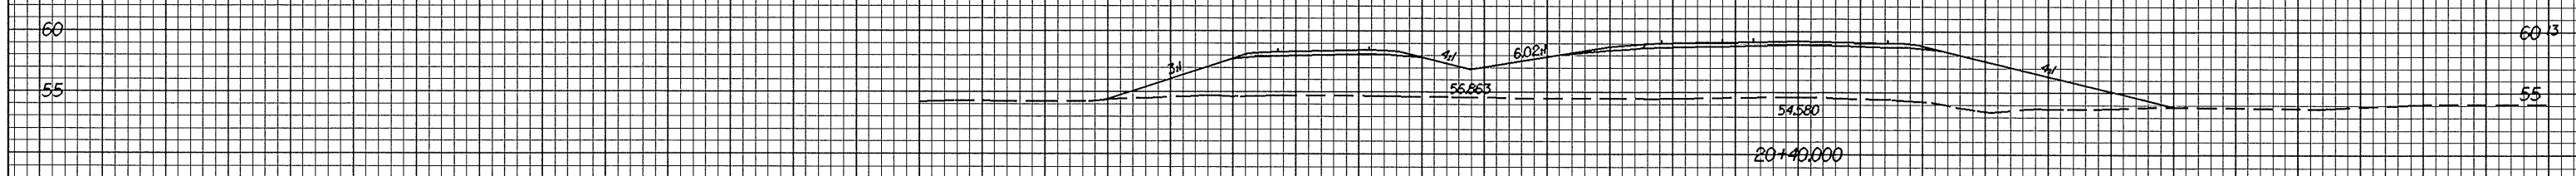

70 SR1 21+83.563 RPBY 1 18+42.536 70



140 130 120 110 100 90 80 70 60 50 40 30 20 10 0 10 20 30 40 50 60

07-11-2004 13:23  
V:\Projects\187165