

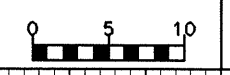
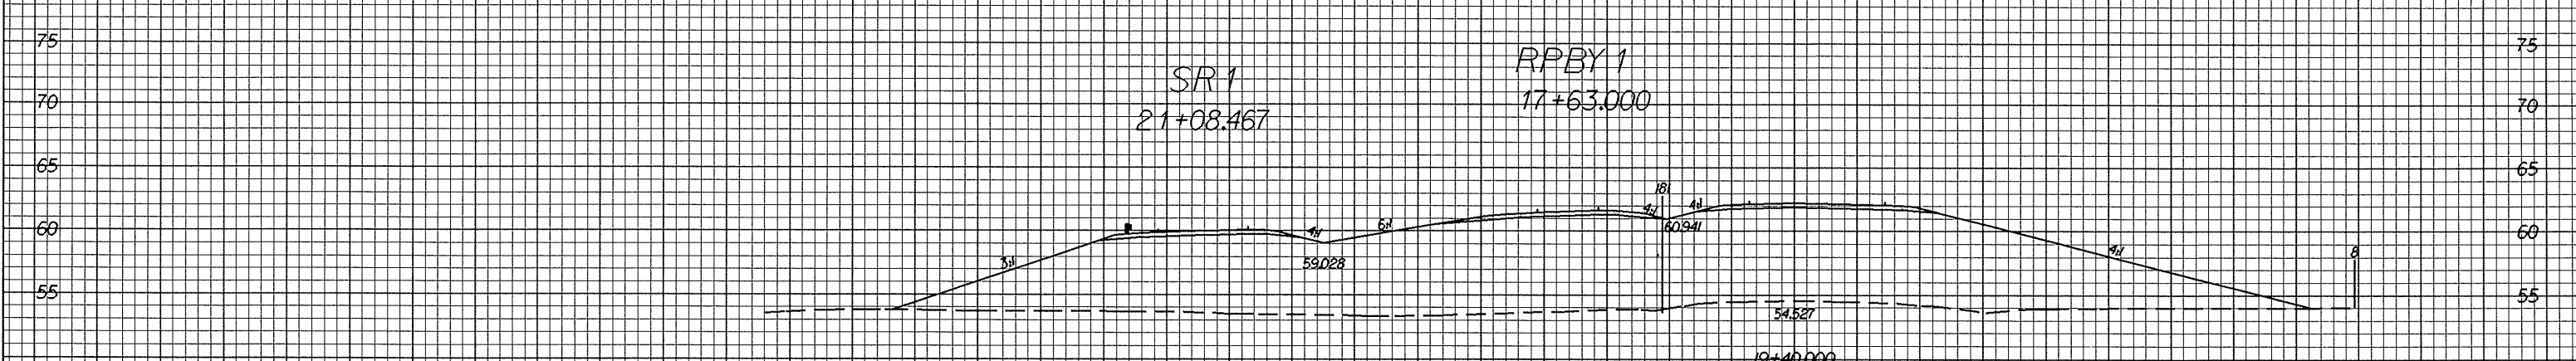
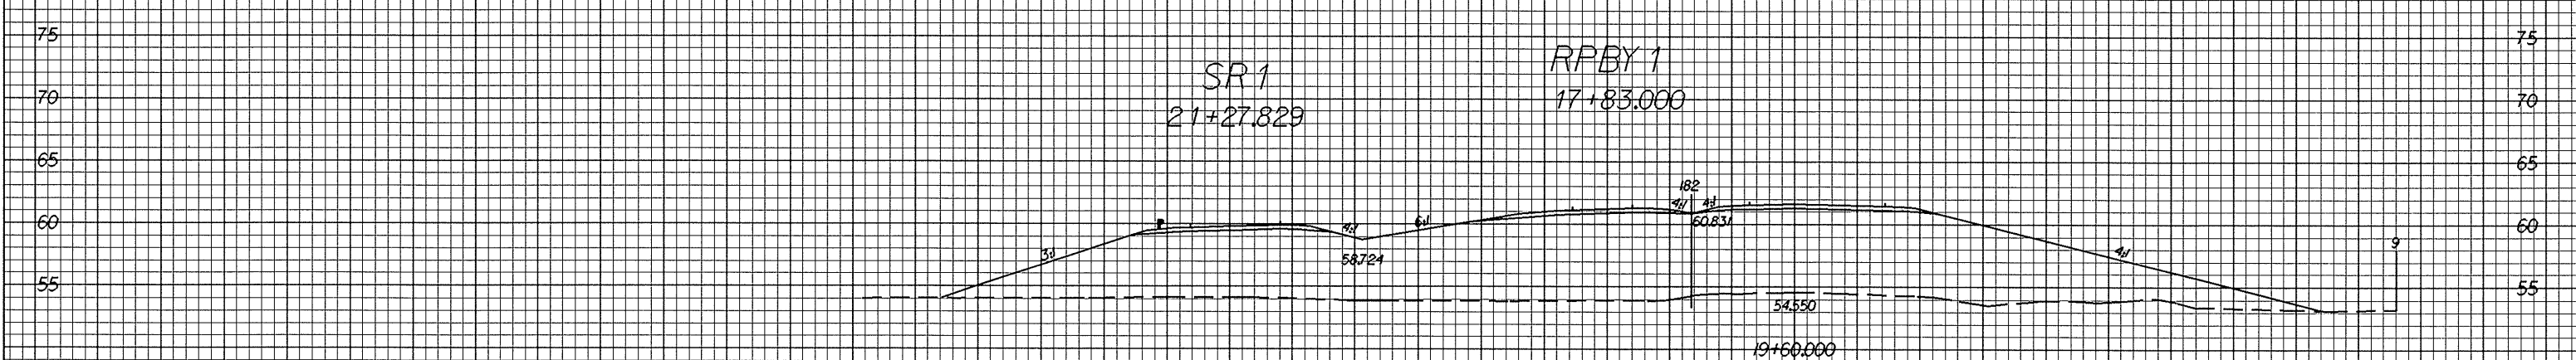


12/22/99

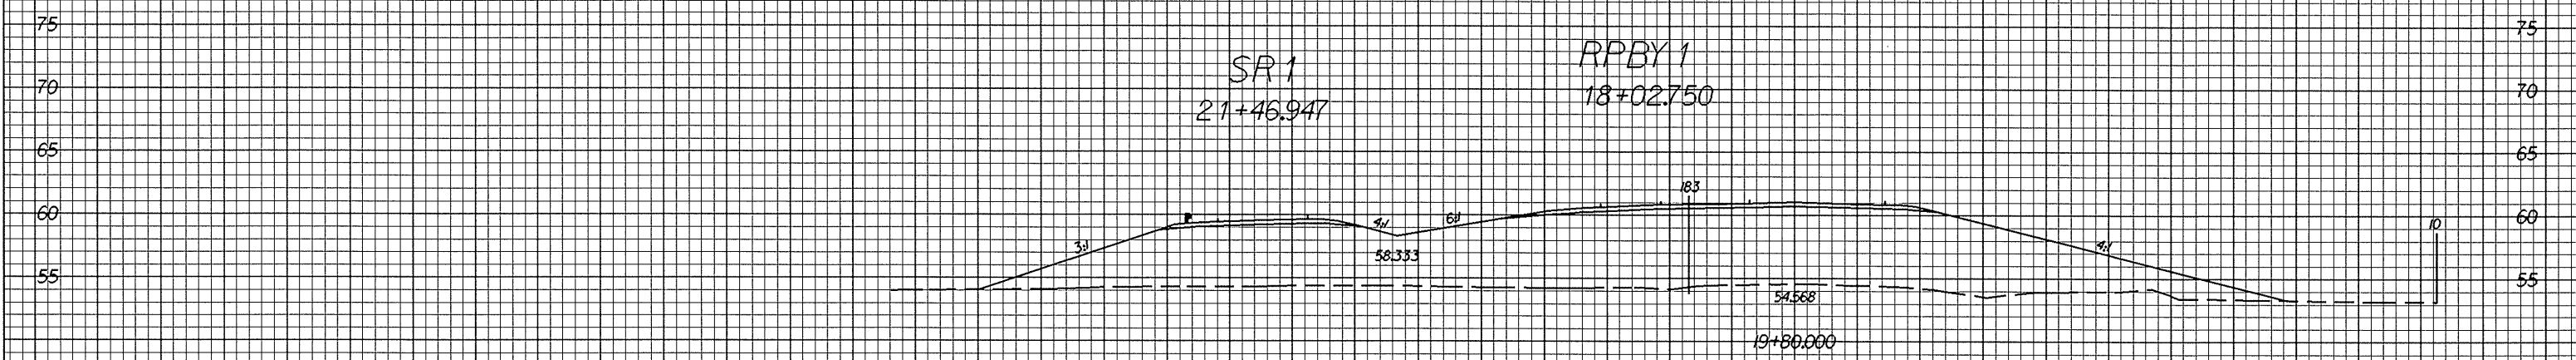

PROJECT REFERENCE NO.	SHEET NO.
R-0513A	X-103

140 130 120 110 100 90 80 70 60 50 40 30 20 10 0 10 20 30 40 50 60

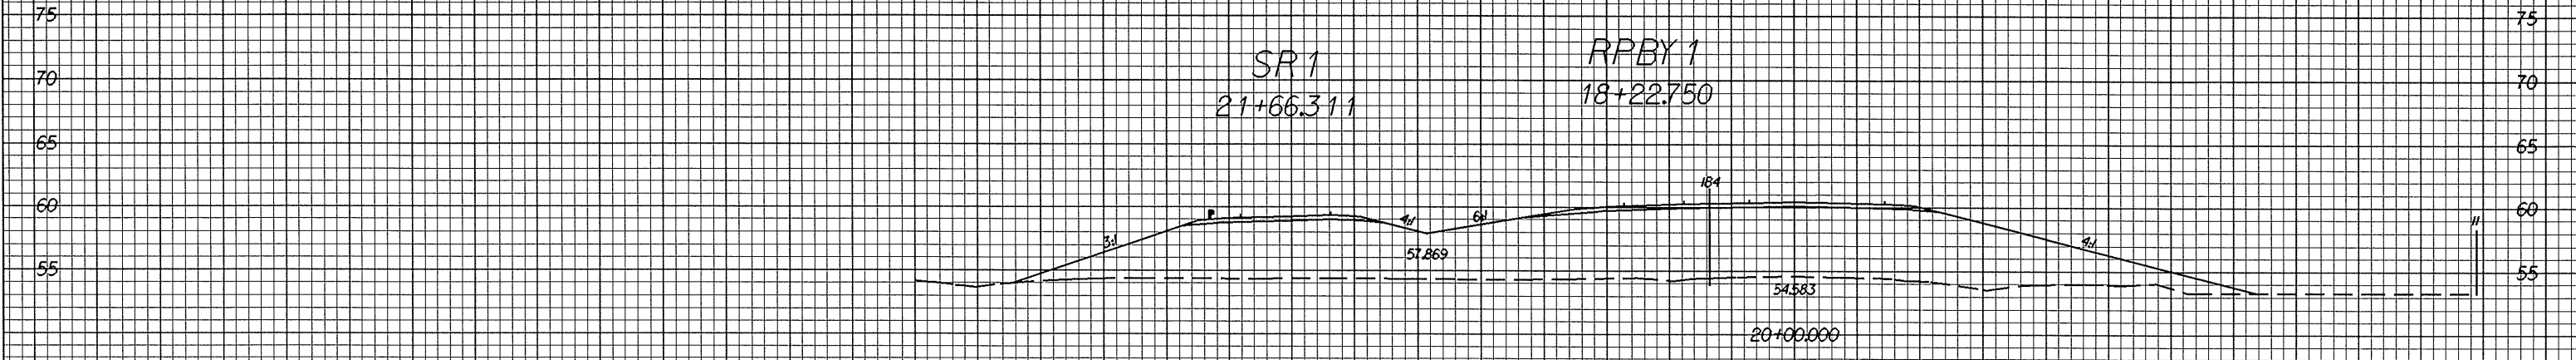

140 130 120 110 100 90 80 70 60 50 40 30 20 10 0 10 20 30 40 50 60

BY: J.L. 2/20/04 12:29
Checked by: RY
V:\05013A\1229\1229.dwg