
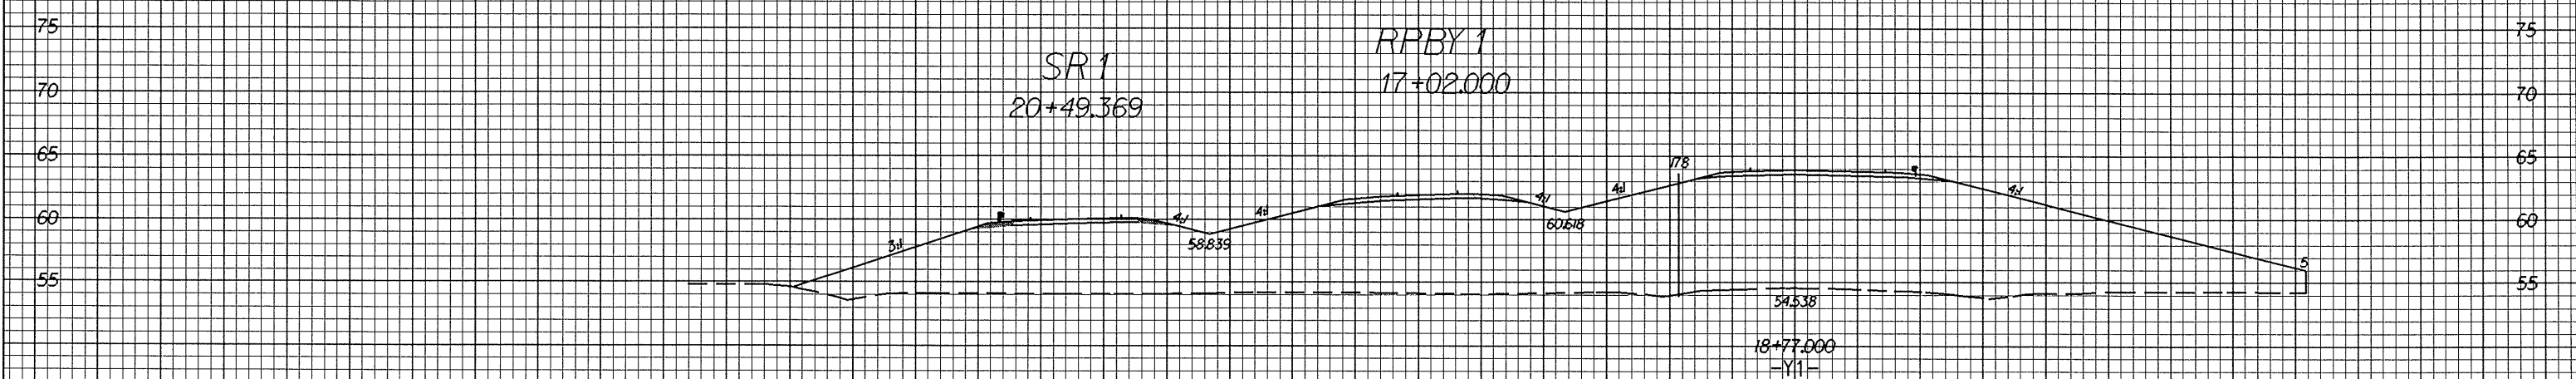
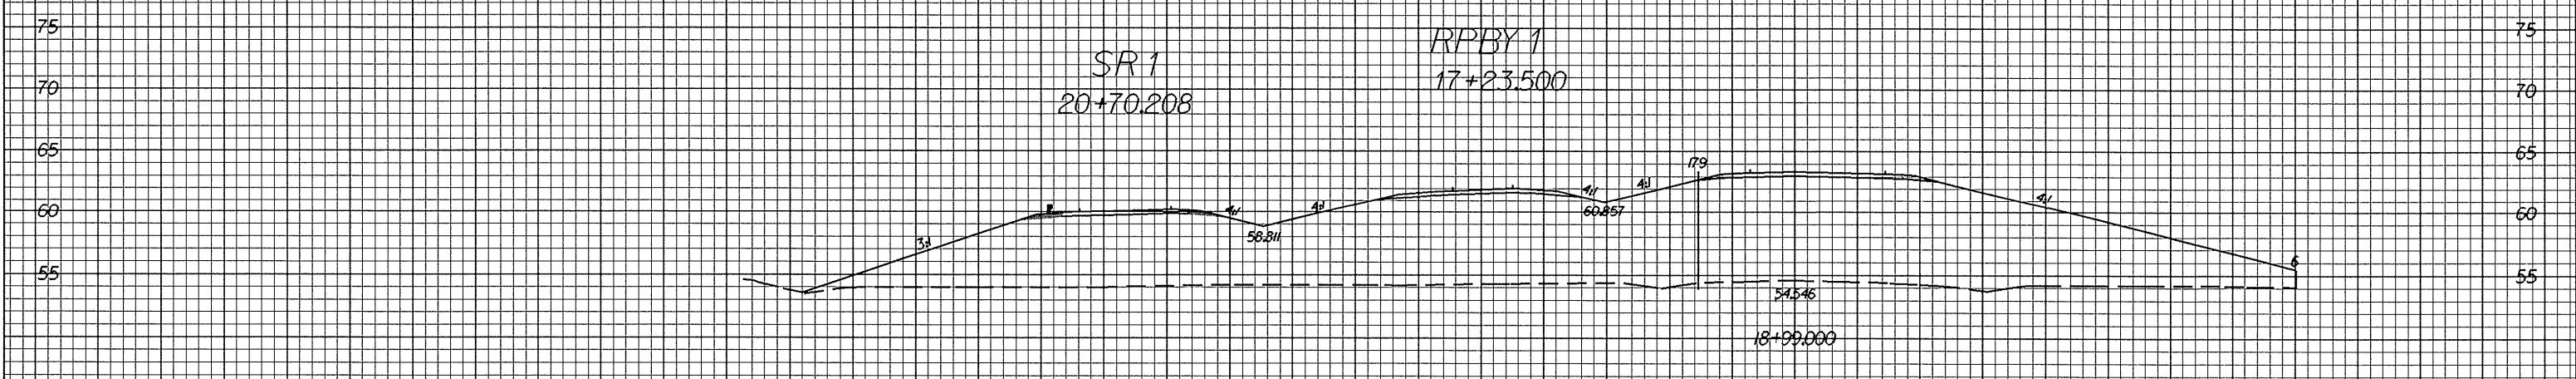


PROJECT REFERENCE NO.  
R-0513A

SHEET NO.  
X-102

17.02.09

140 130 120 110 100 90 80 70 60 50 40 30 20 10 0 10 20 30 40 50 60

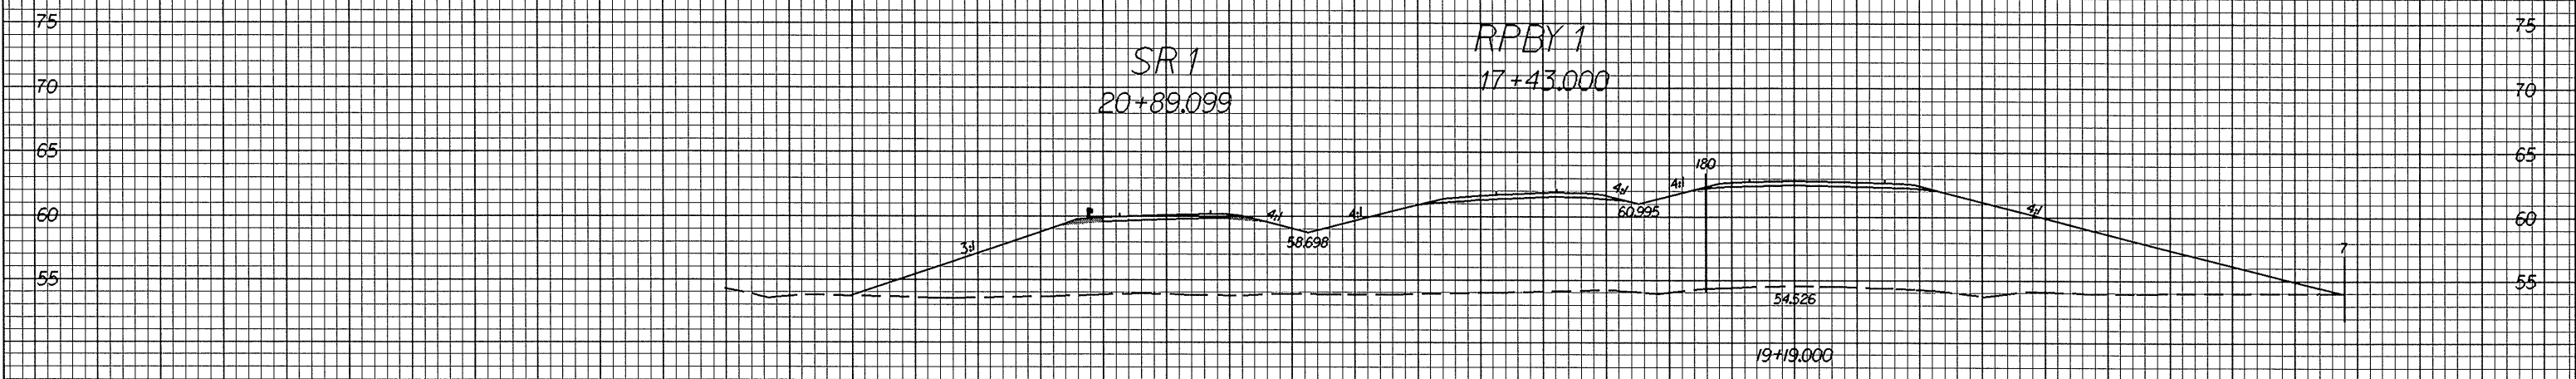

17.02.09 12:29  
R-0513A-102  
R-10187165

140 130 120 110 100 90 80 70 60 50 40 30 20 10 0 10 20 30 40 50 60