





12/22/99

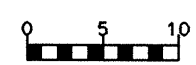

PROJECT REFERENCE NO.  
R-0513A

SHEET NO.  
X-96

60 50 40 30 20 10 0 10 20 30 40 50 60 70 80 90 100 110 120 130 140

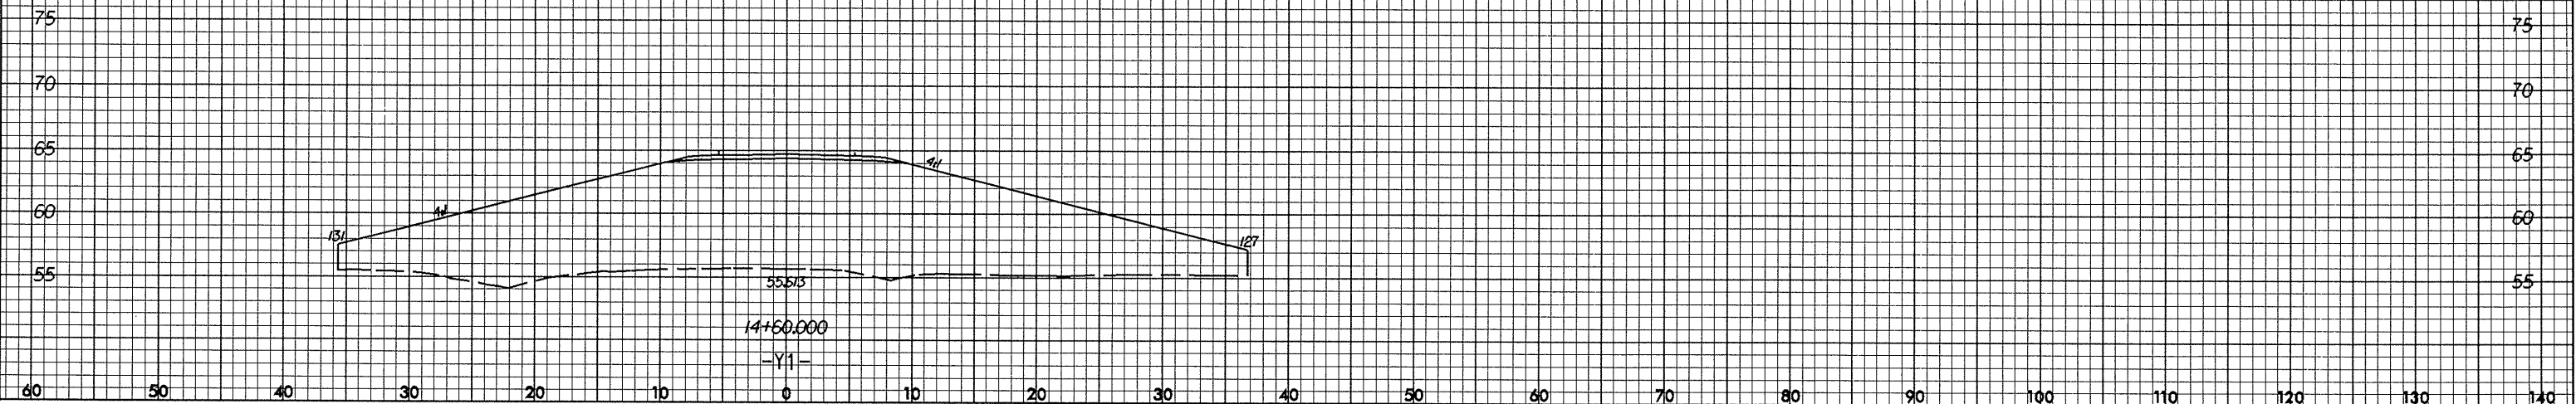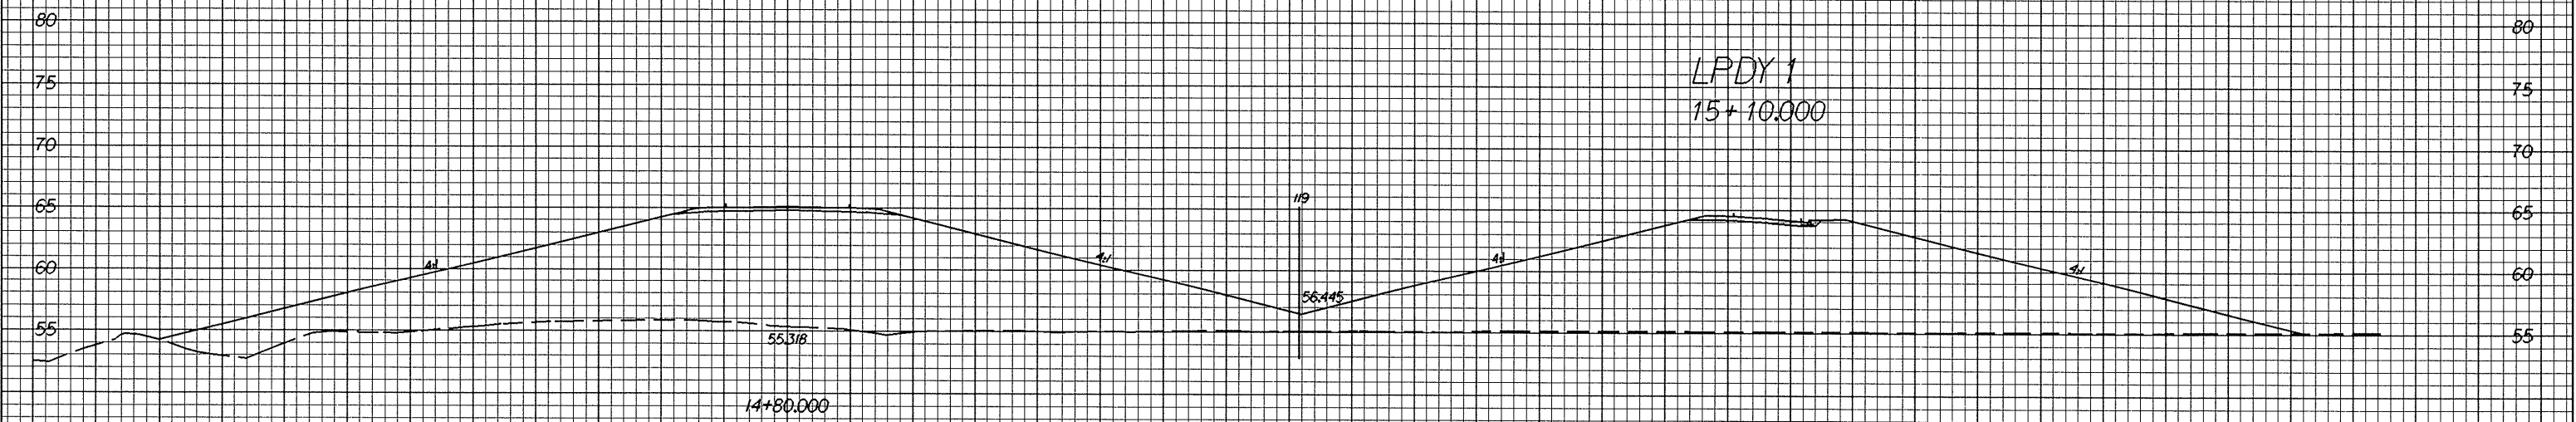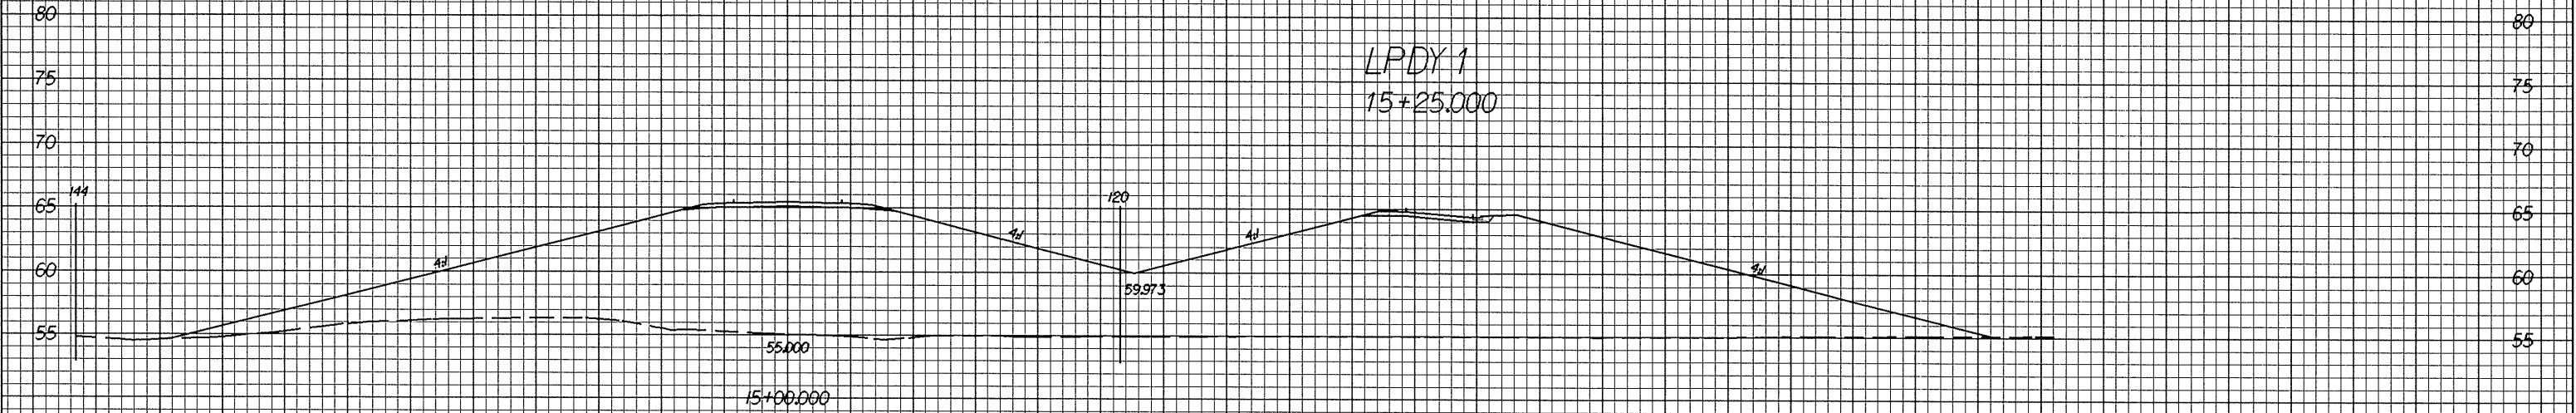

05-11-2004 14:18  
C:\p05\proj\14\14067165