

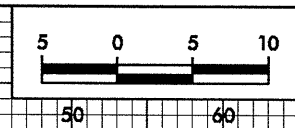


D:\2013\2013


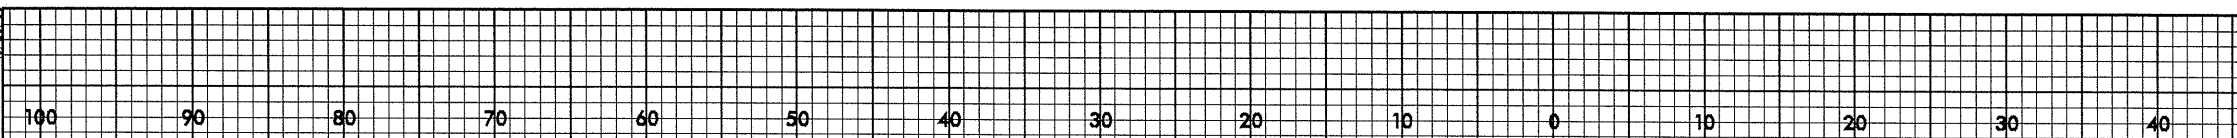


PROJECT REFERENCE NO.	SHEET NO.
R-0513A	X-90

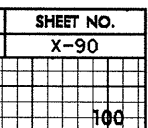

65  
60  
55  
50

65  
60  
55  
50

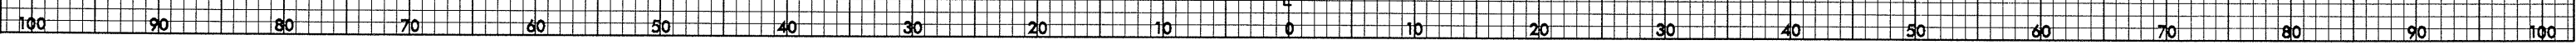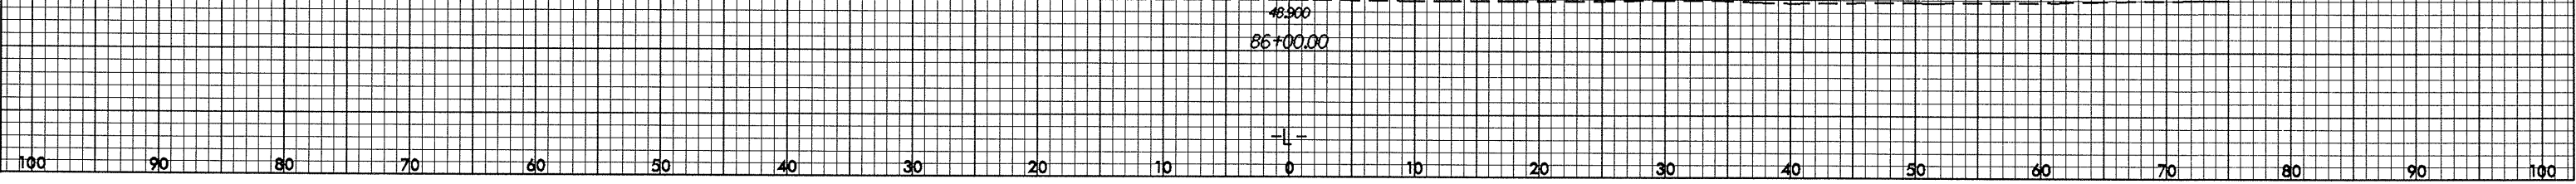

06-11-2014 15:00  
w:\cscach AT R013715