

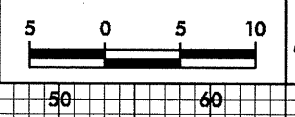
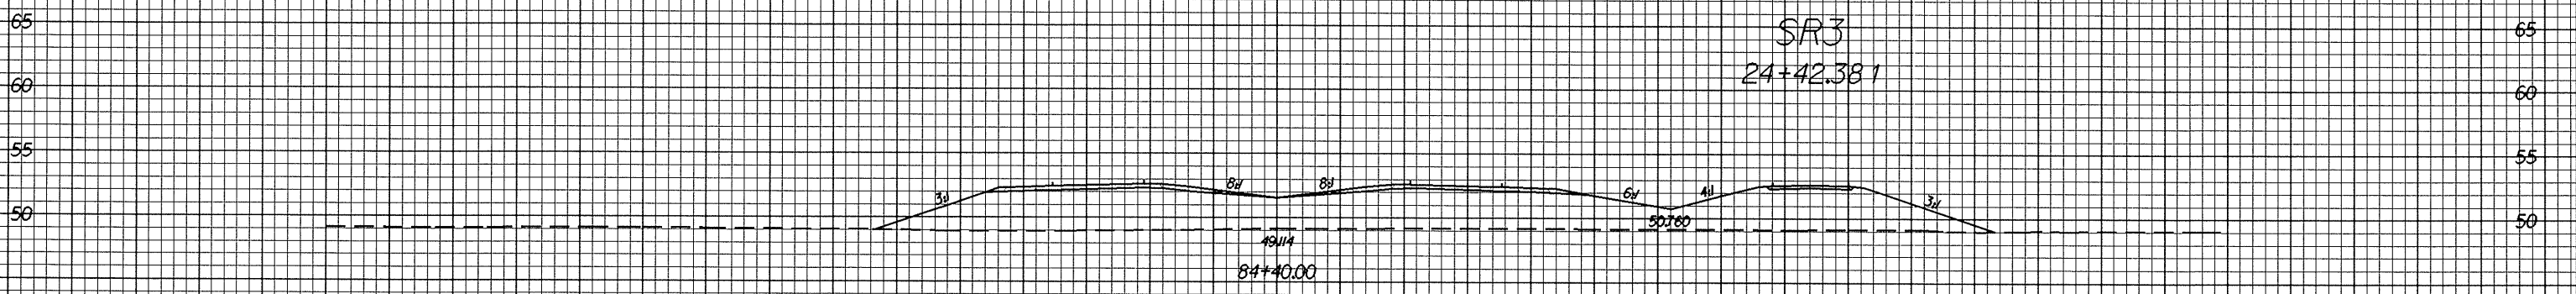
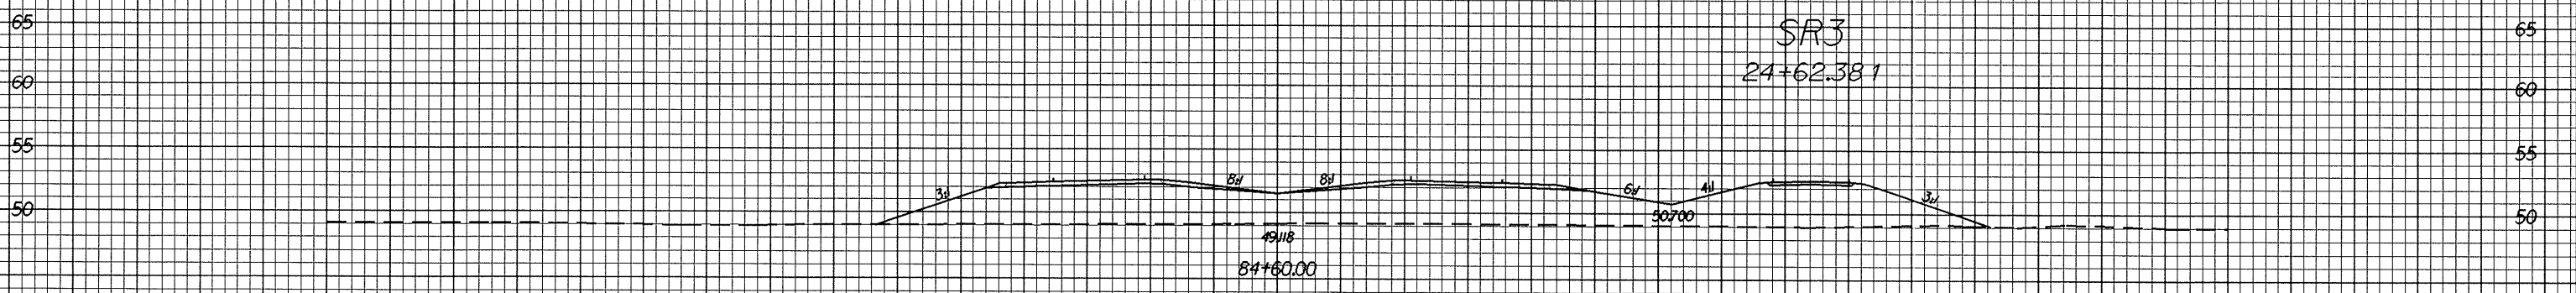


0/26/98

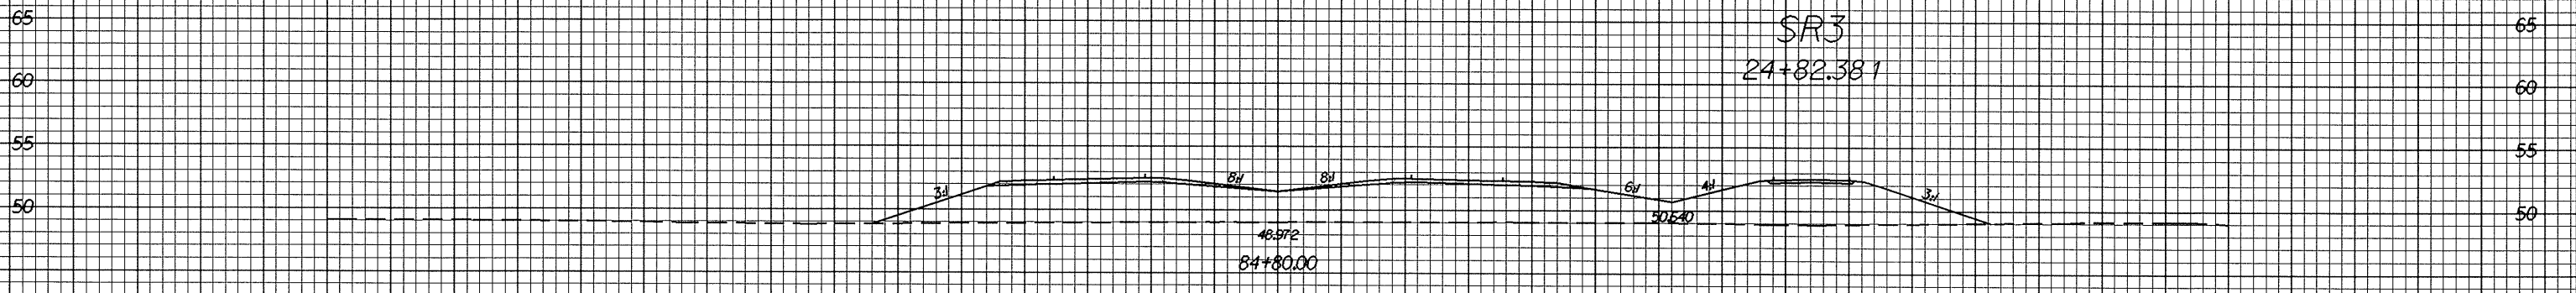

| | |
|----------------------------------|-------------------|
| PROJECT REFERENCE NO. R-0513A | SHEET NO. X-88 |
|----------------------------------|-------------------|

100 90 80 70 60 50 40 30 20 10 0 10 20 30 40 50 60 70 80 90 100

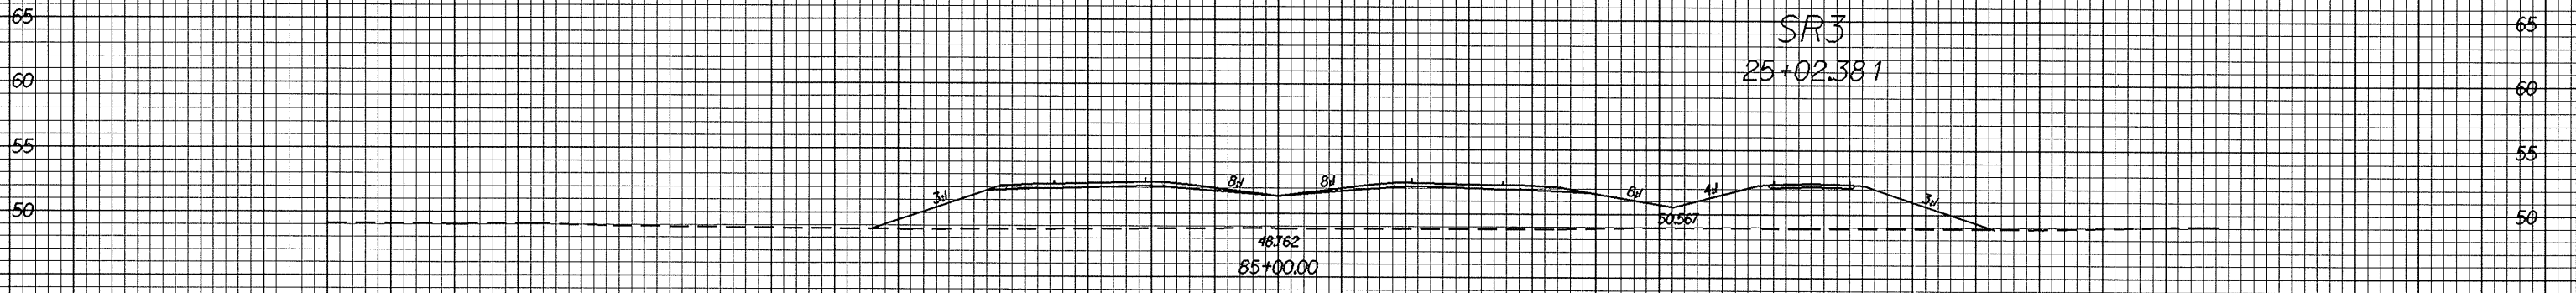

+L+

100 90 80 70 60 50 40 30 20 10 0 10 20 30 40 50 60 70 80 90 100

8'-11" x 20" (1:25) 1576
 11/13/98
 11/13/98