
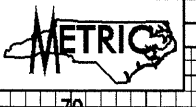






10/26/09

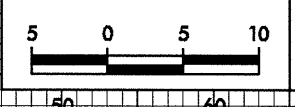

PROJECT REFERENCE NO.  
R-0513A

SHEET NO.  
X-87

100 90 80 70 60 50 40 30 20 10 0 10 20 30 40 50 60 70 80 90 100

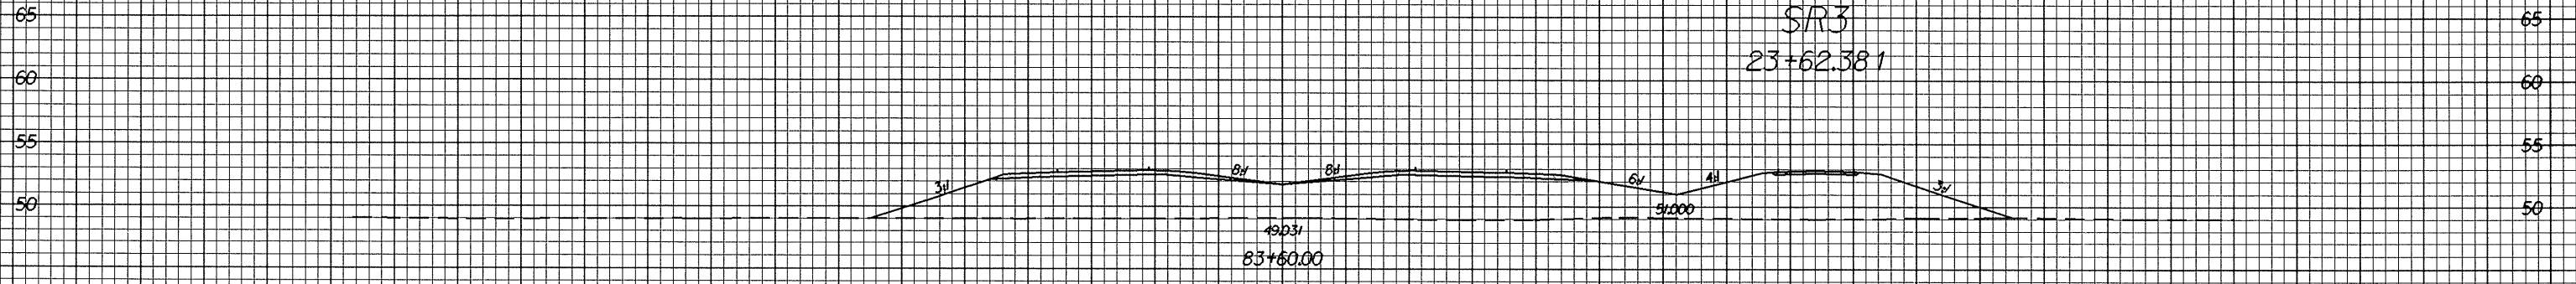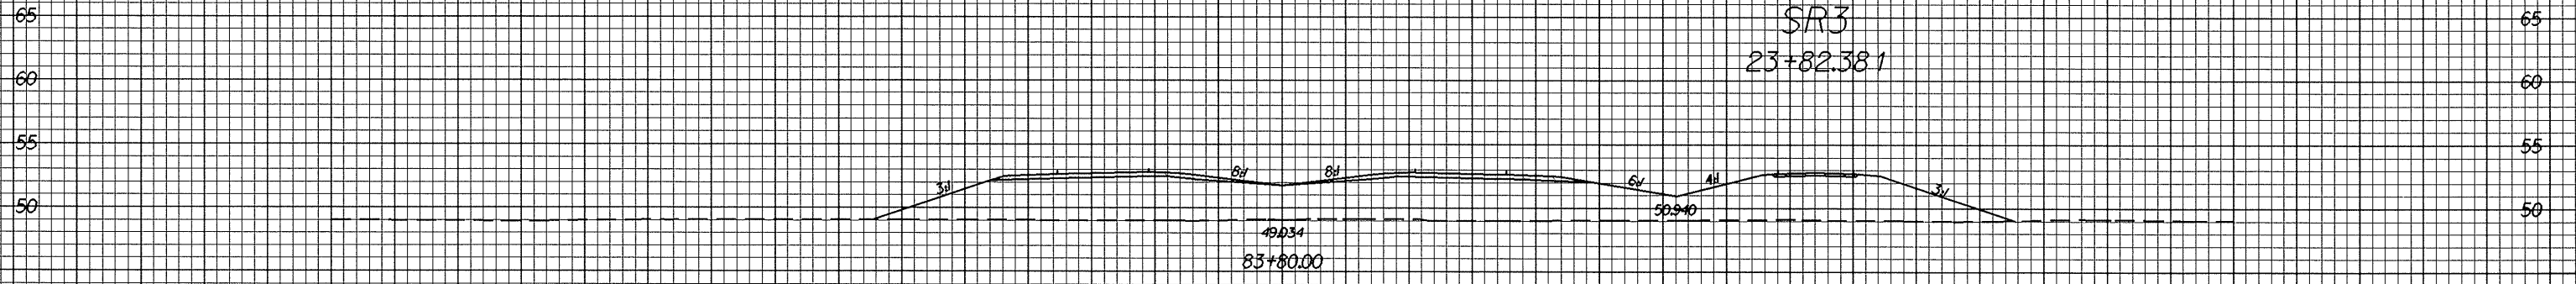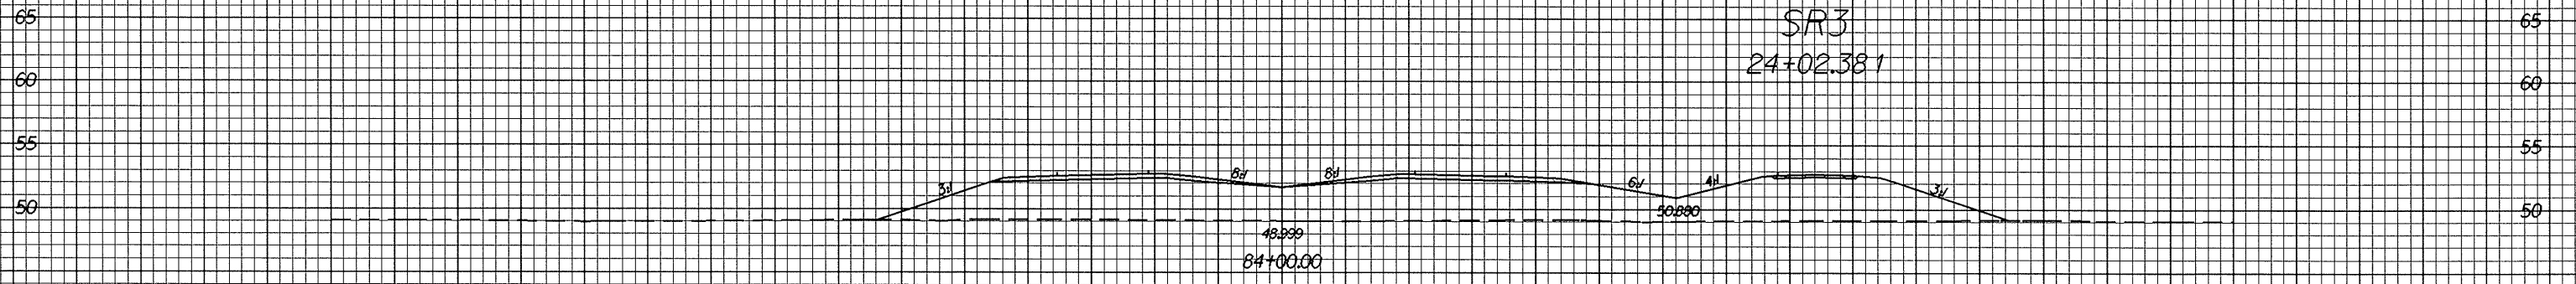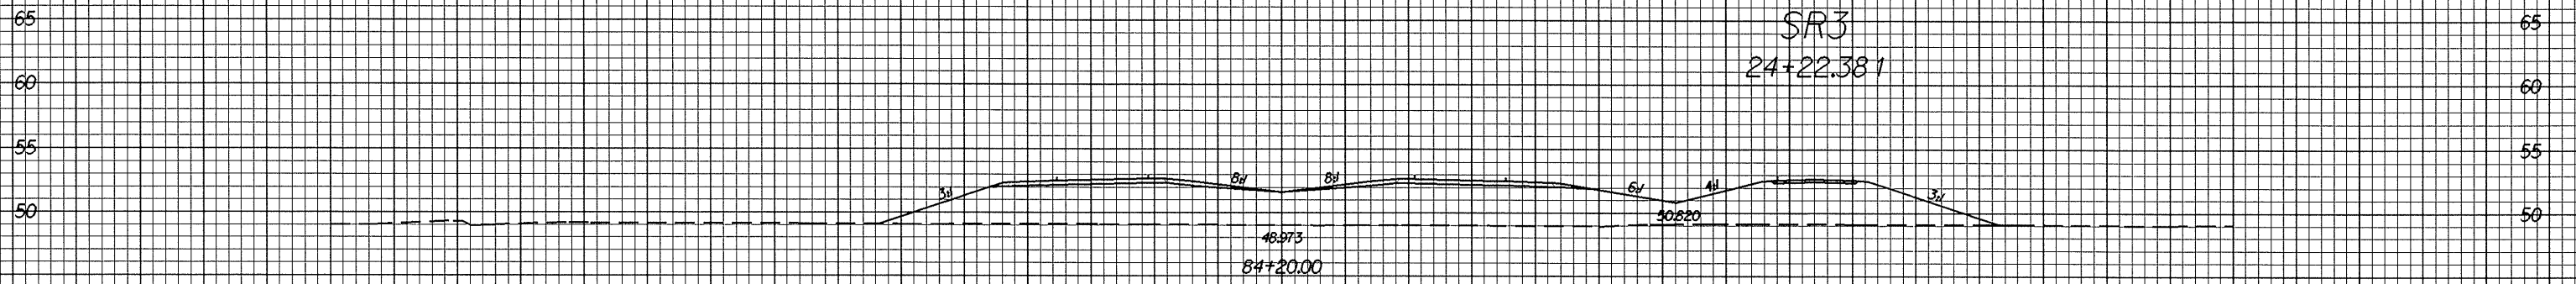

100 90 80 70 60 50 40 30 20 10 0 10 20 30 40 50 60 70 80 90 100

89-111-2004 15628  
mduval 11/21/03 vl.dgn