

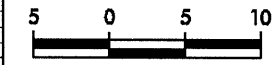
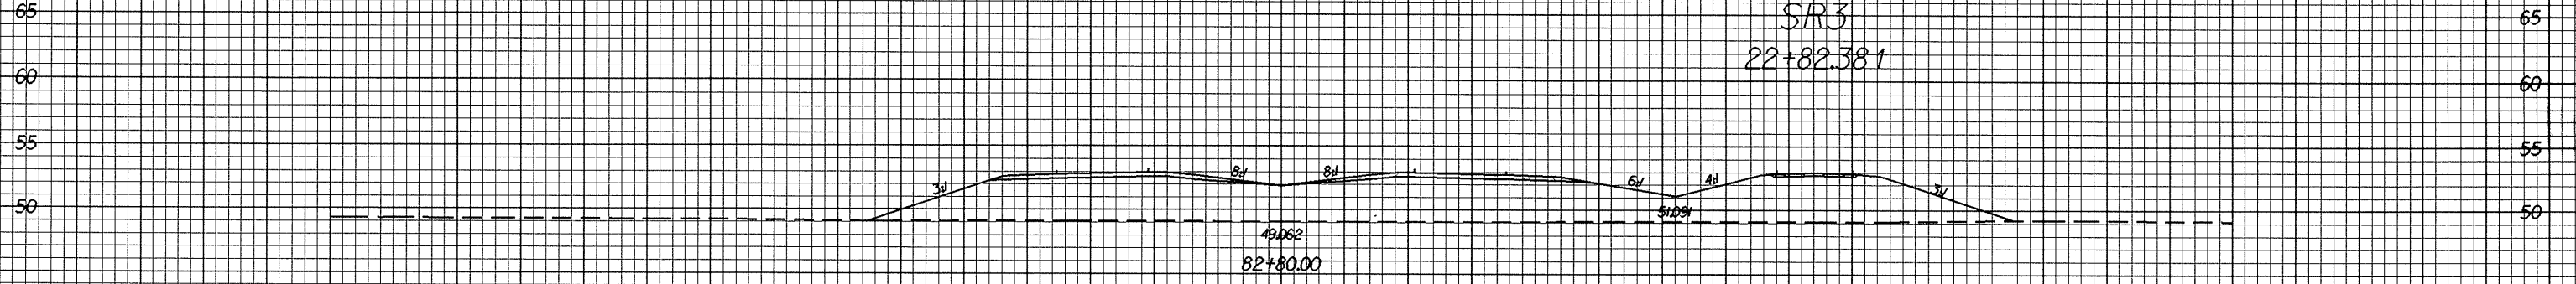
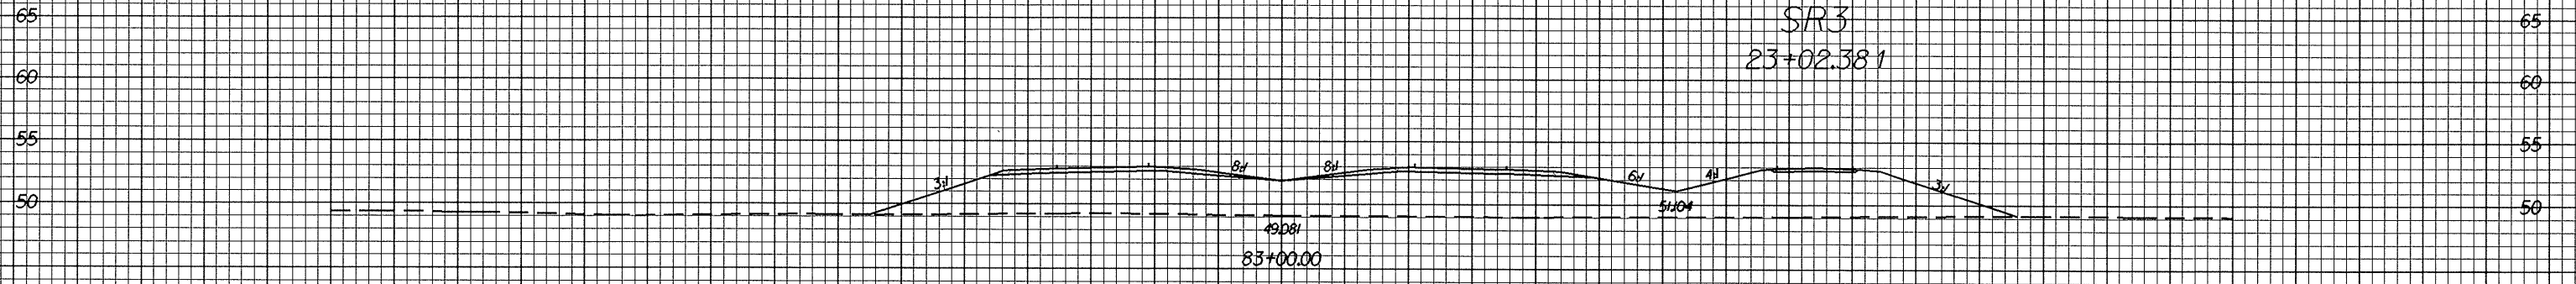


10/26/08

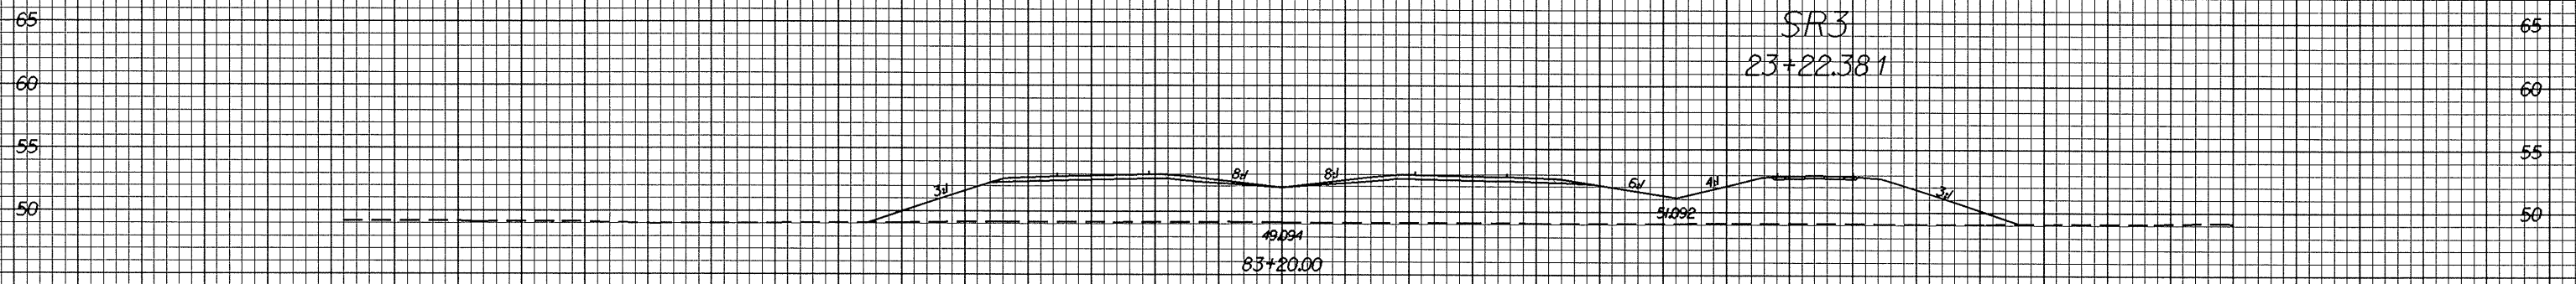

PROJECT REFERENCE NO. R-0513A	SHEET NO. X-86
----------------------------------	-------------------

100 90 80 70 60 50 40 30 20 10 0 10 20 30 40 50 60 70 80 90 100

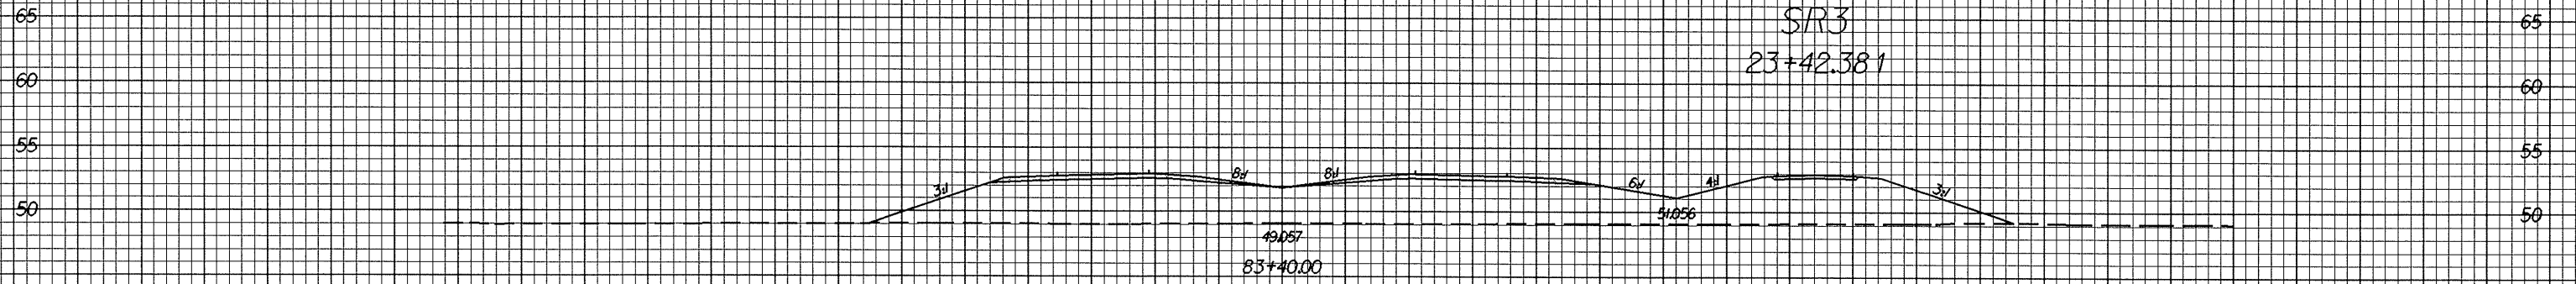

100 90 80 70 60 50 40 30 20 10 0 10 20 30 40 50 60 70 80 90 100

09-11-2004 15:35
12183-01.dgn