



0.726.98

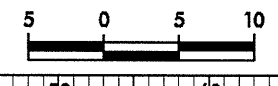

PROJECT REFERENCE NO. R-0513A	SHEET NO. X-82
----------------------------------	-------------------

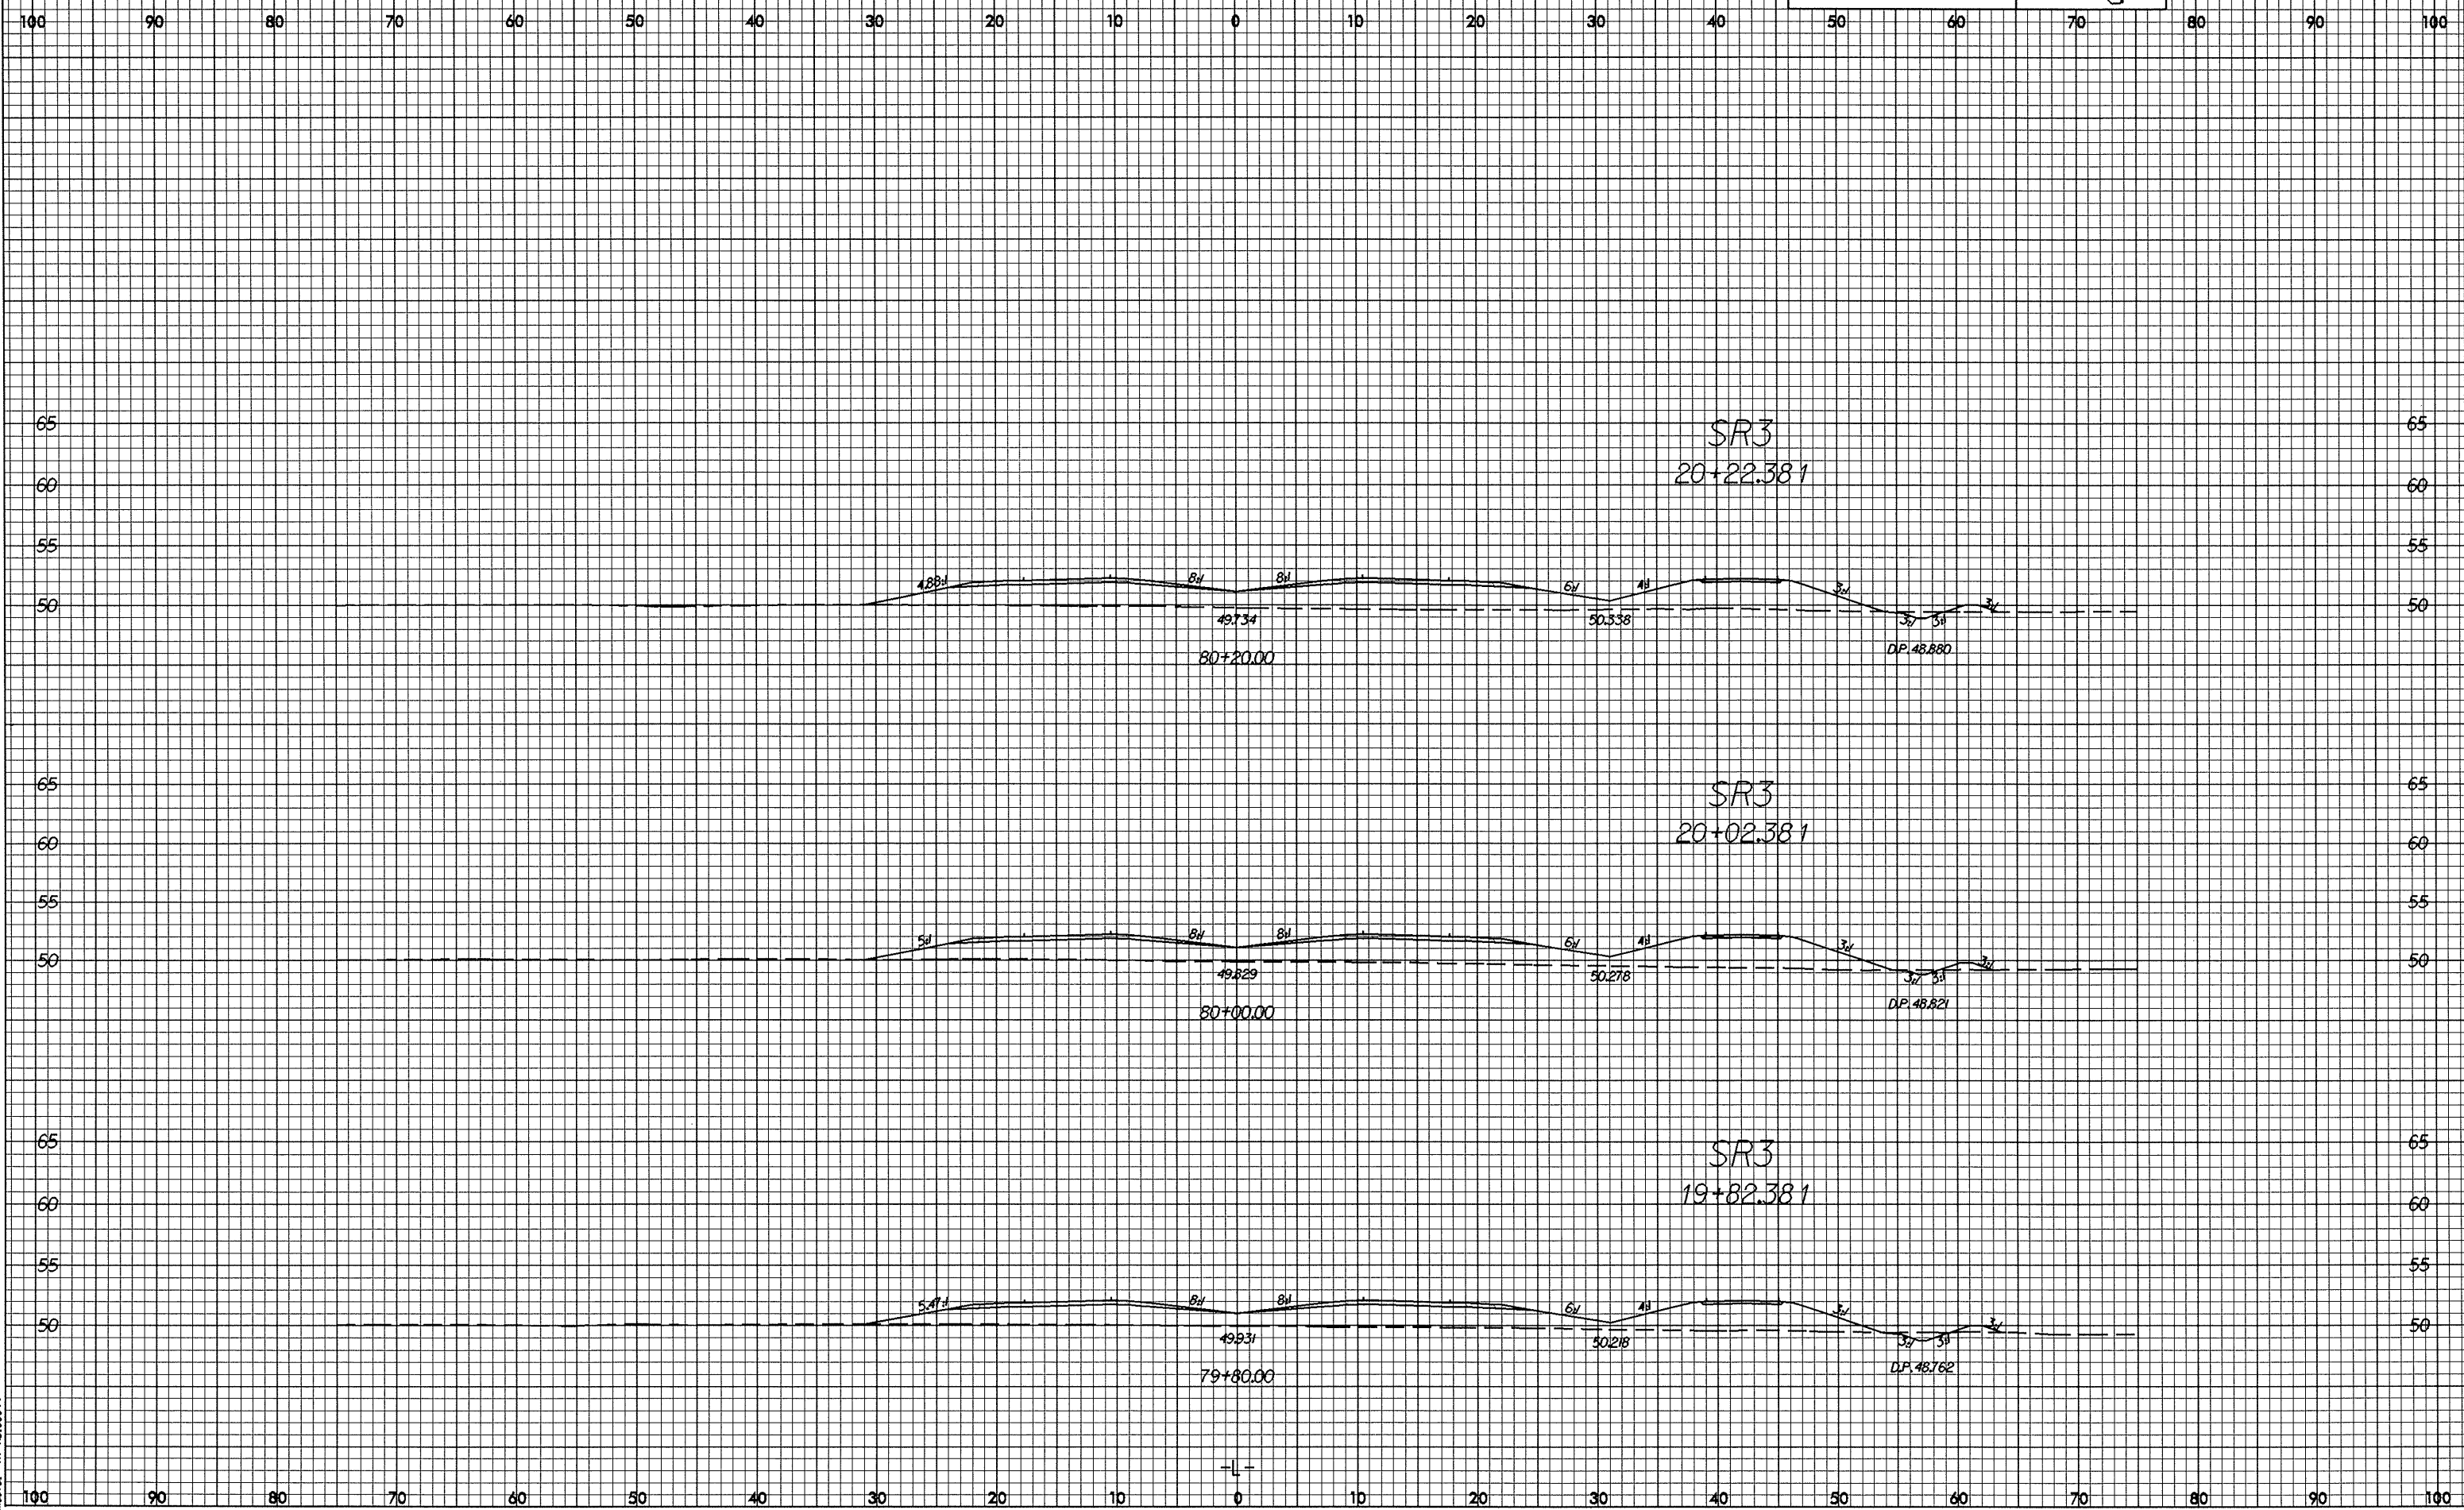

89-JJA-2004-1533 112103.vol.dwg