





07/26/98

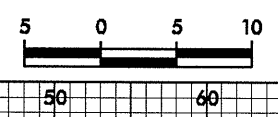

PROJECT REFERENCE NO.
R-0513A

SHEET NO.
X-77

100 90 80 70 60 50 40 30 20 10 0 10 20 30 40 50 60 70 80 90 100

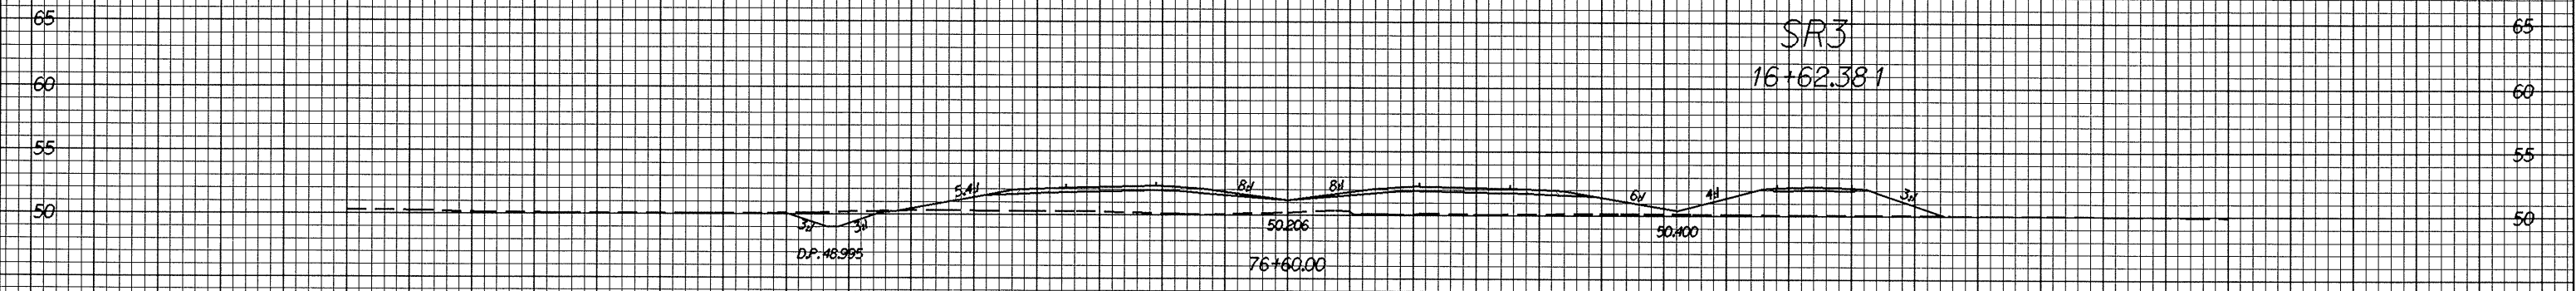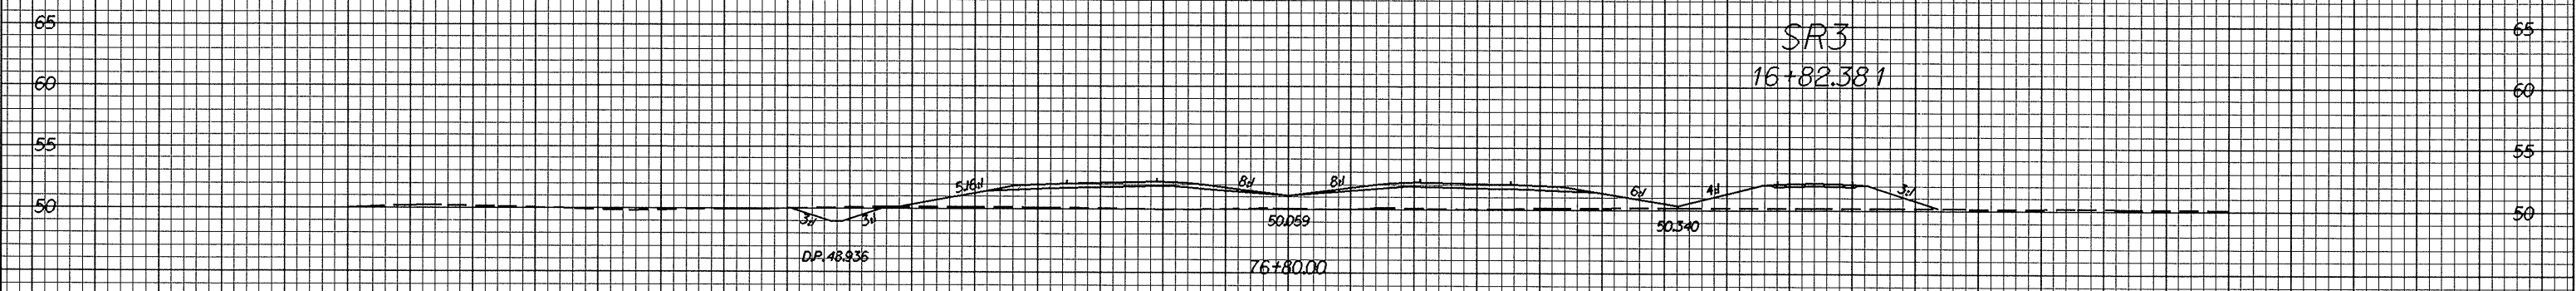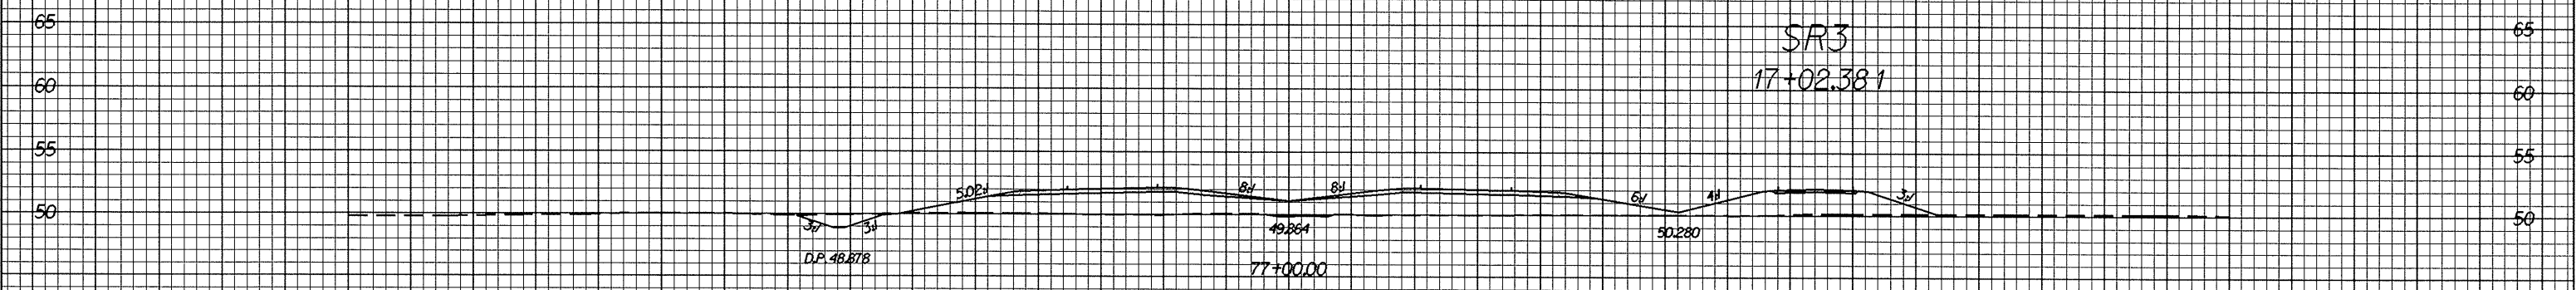

-L-

100 90 80 70 60 50 40 30 20 10 0 10 20 30 40 50 60 70 80 90 100

08-11-2004 15:21
d:\work\112103\112103.plt.dgn