

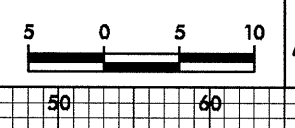
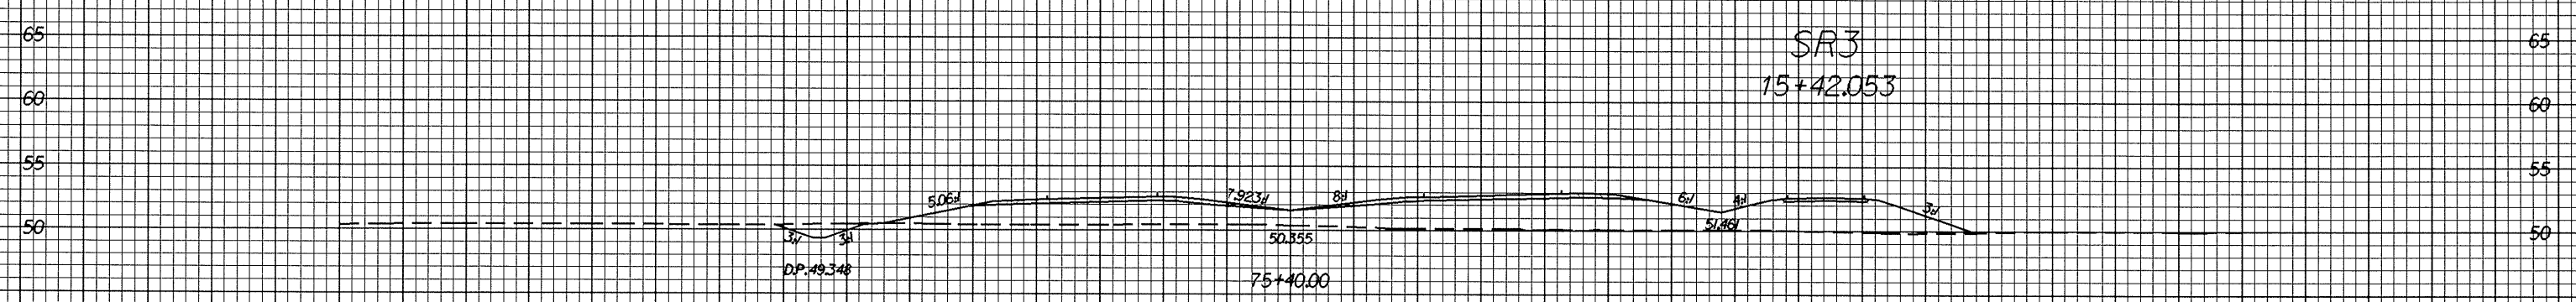


10/26/28

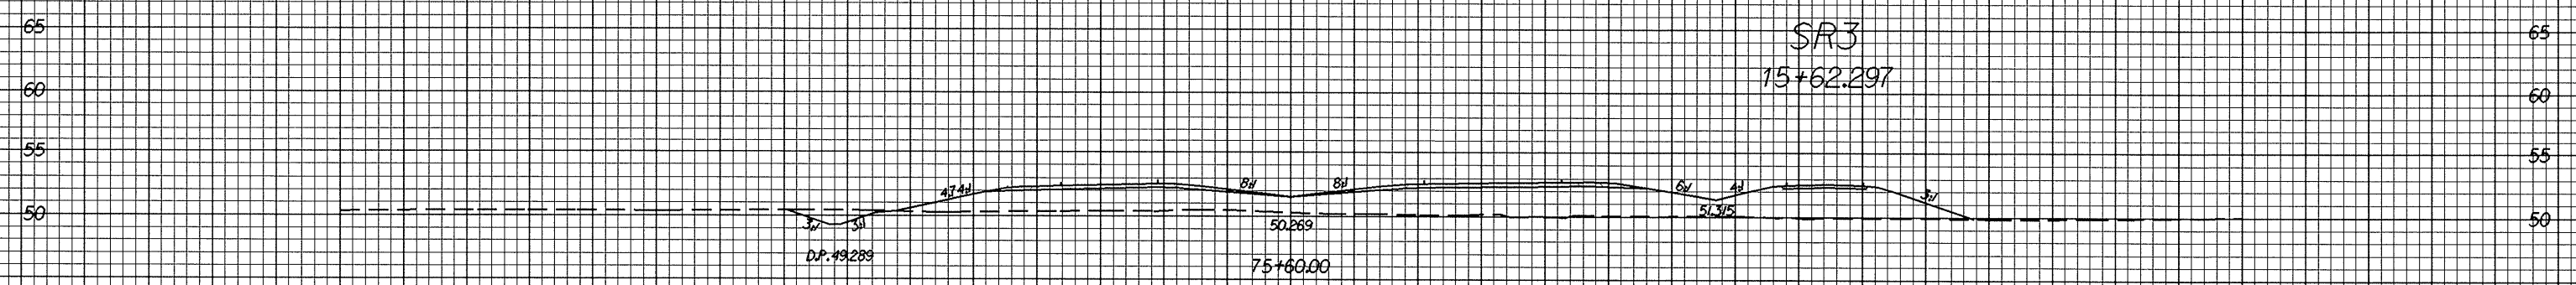

PROJECT REFERENCE NO.	SHEET NO.
R-0513A	X-75

100 90 80 70 60 50 40 30 20 10 0 10 20 30 40 50 60 70 80 90 100

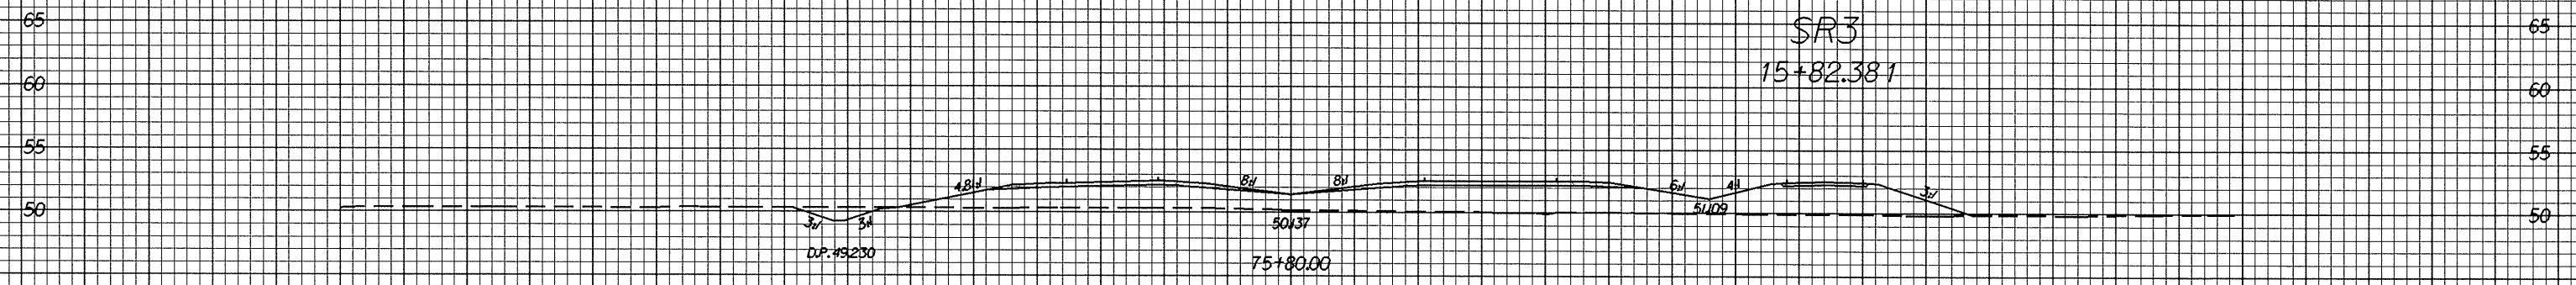

09-18-2009 15:37  
112103.vol.dwg  
10/26/28

100 90 80 70 60 50 40 30 20 10 0 10 20 30 40 50 60 70 80 90 100