



10/25/08

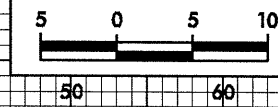

PROJECT REFERENCE NO.	SHEET NO.
R-0513A	X-49

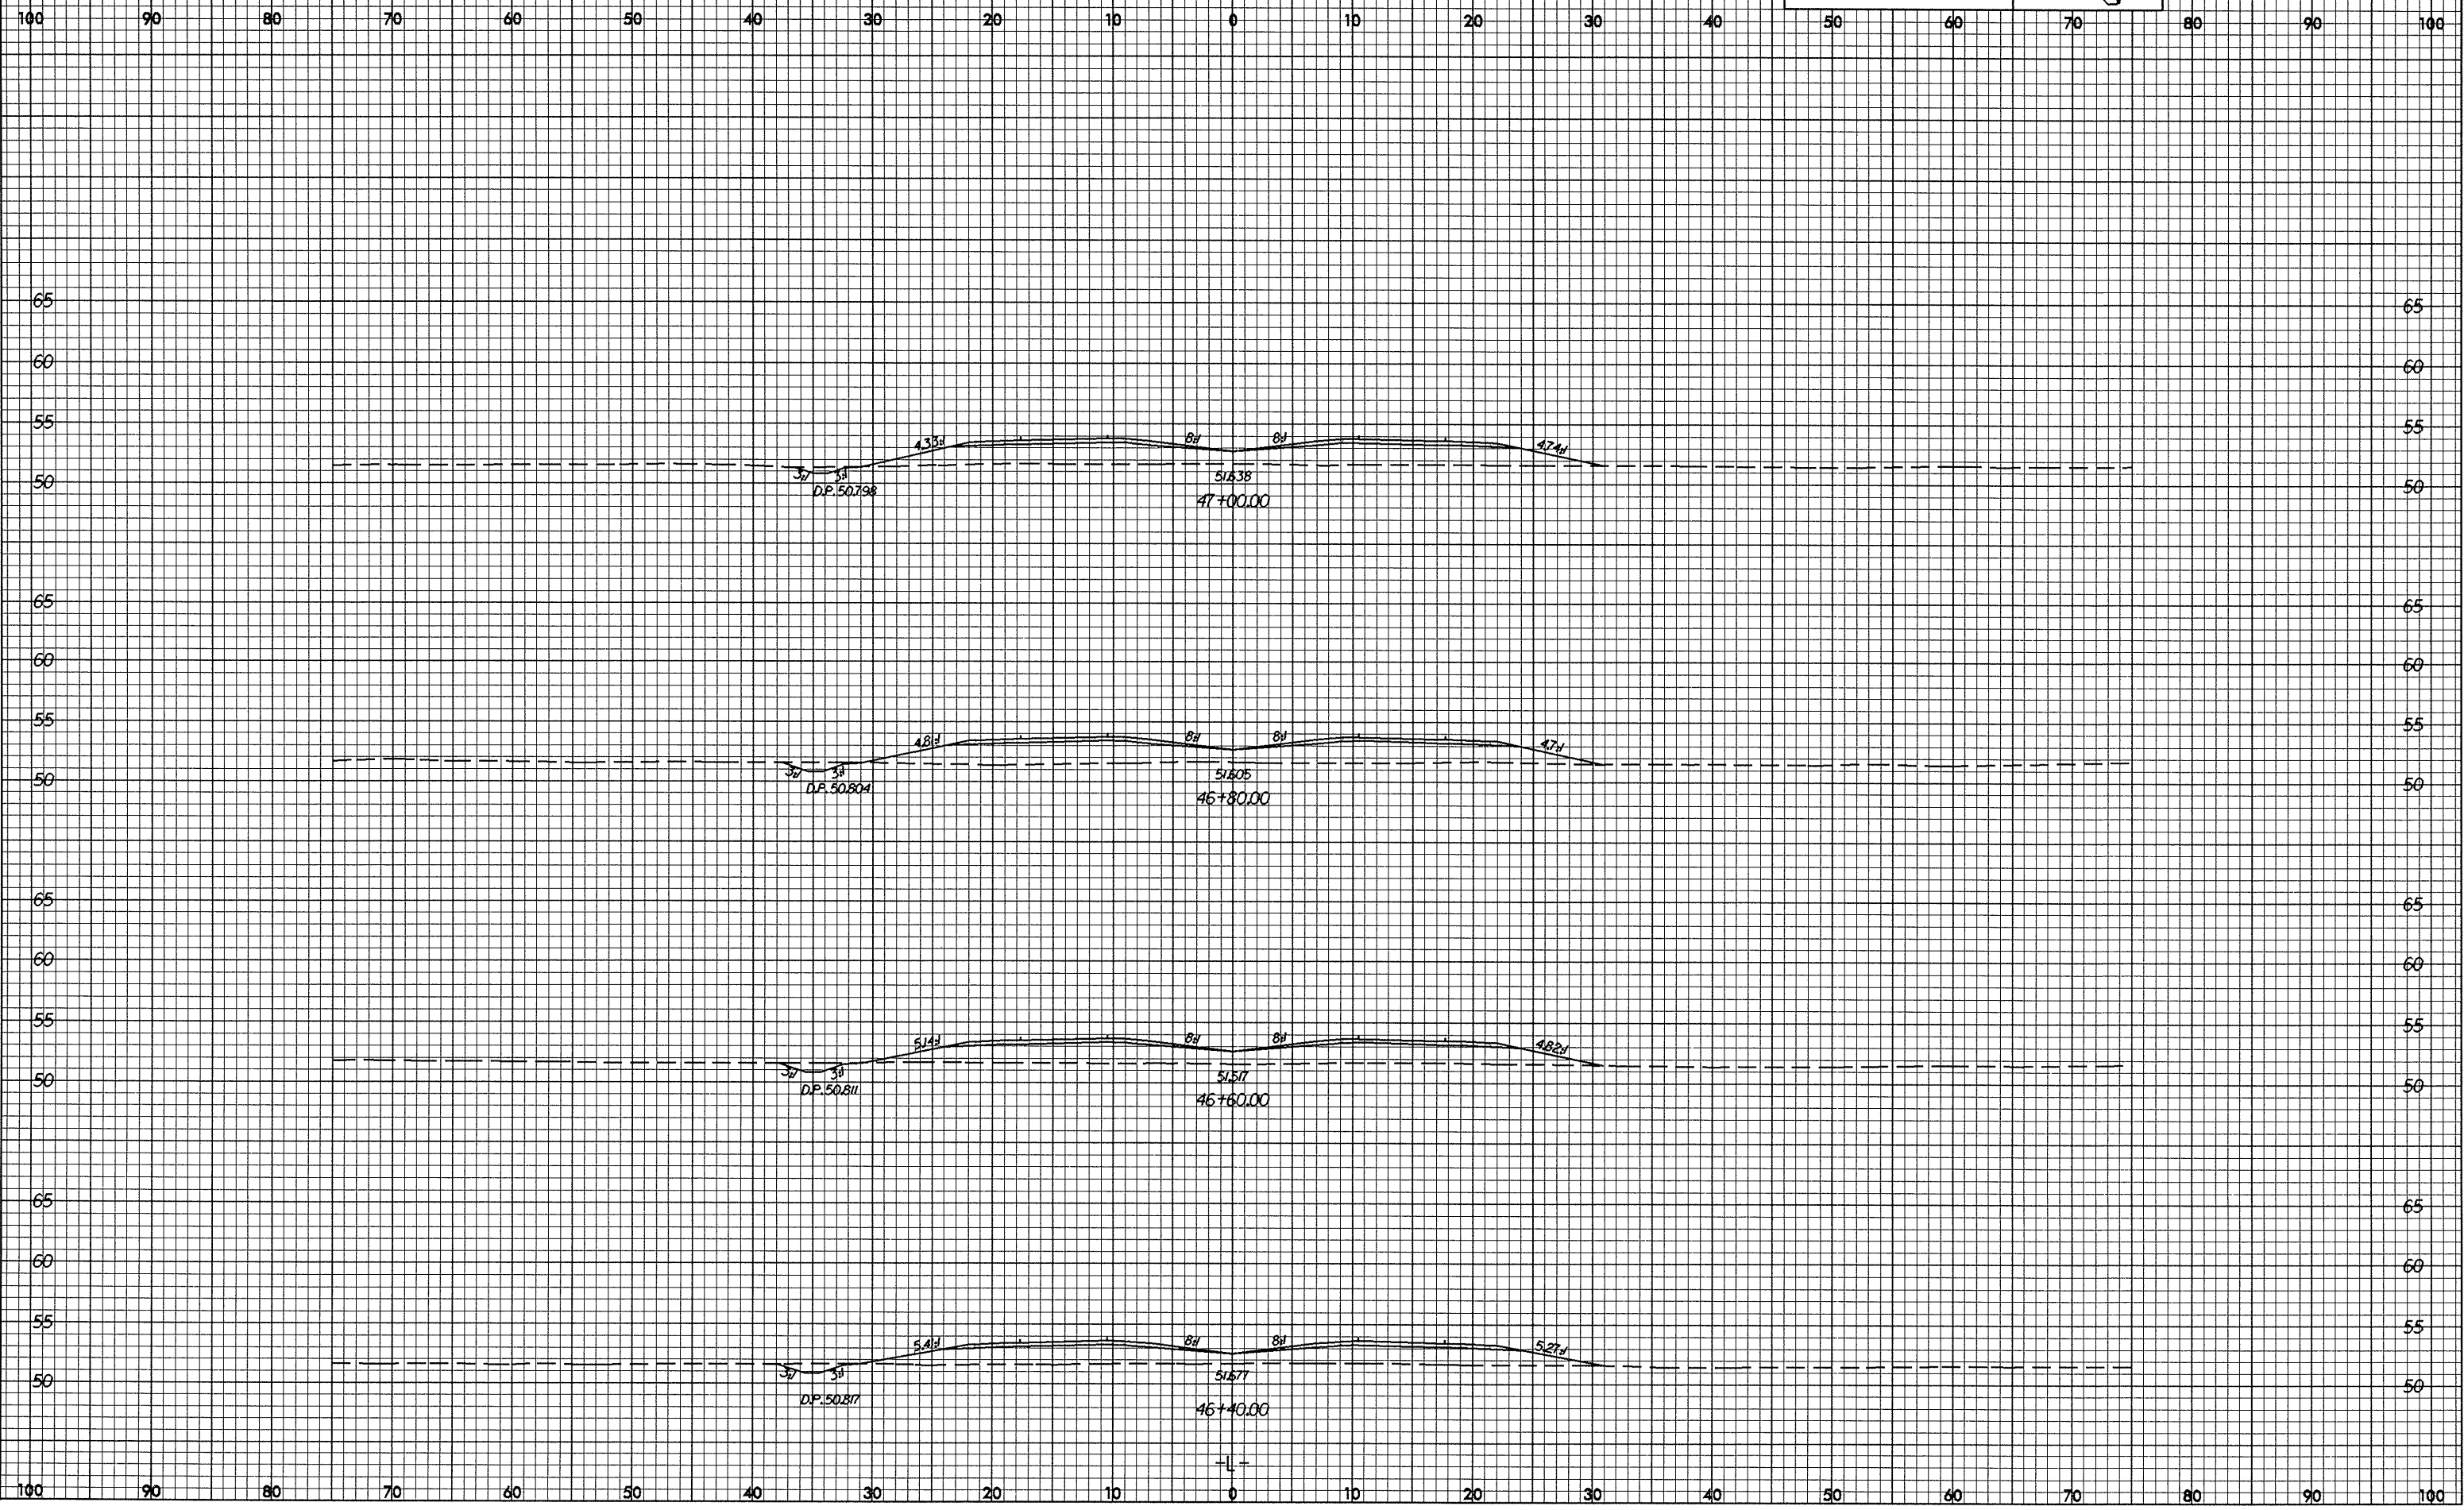

06-MX-2004-15-08
11/21/03 - v01.dgn
10/25/08