



0/25/08

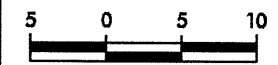

PROJECT REFERENCE NO.	SHEET NO.
R-0513A	X-47

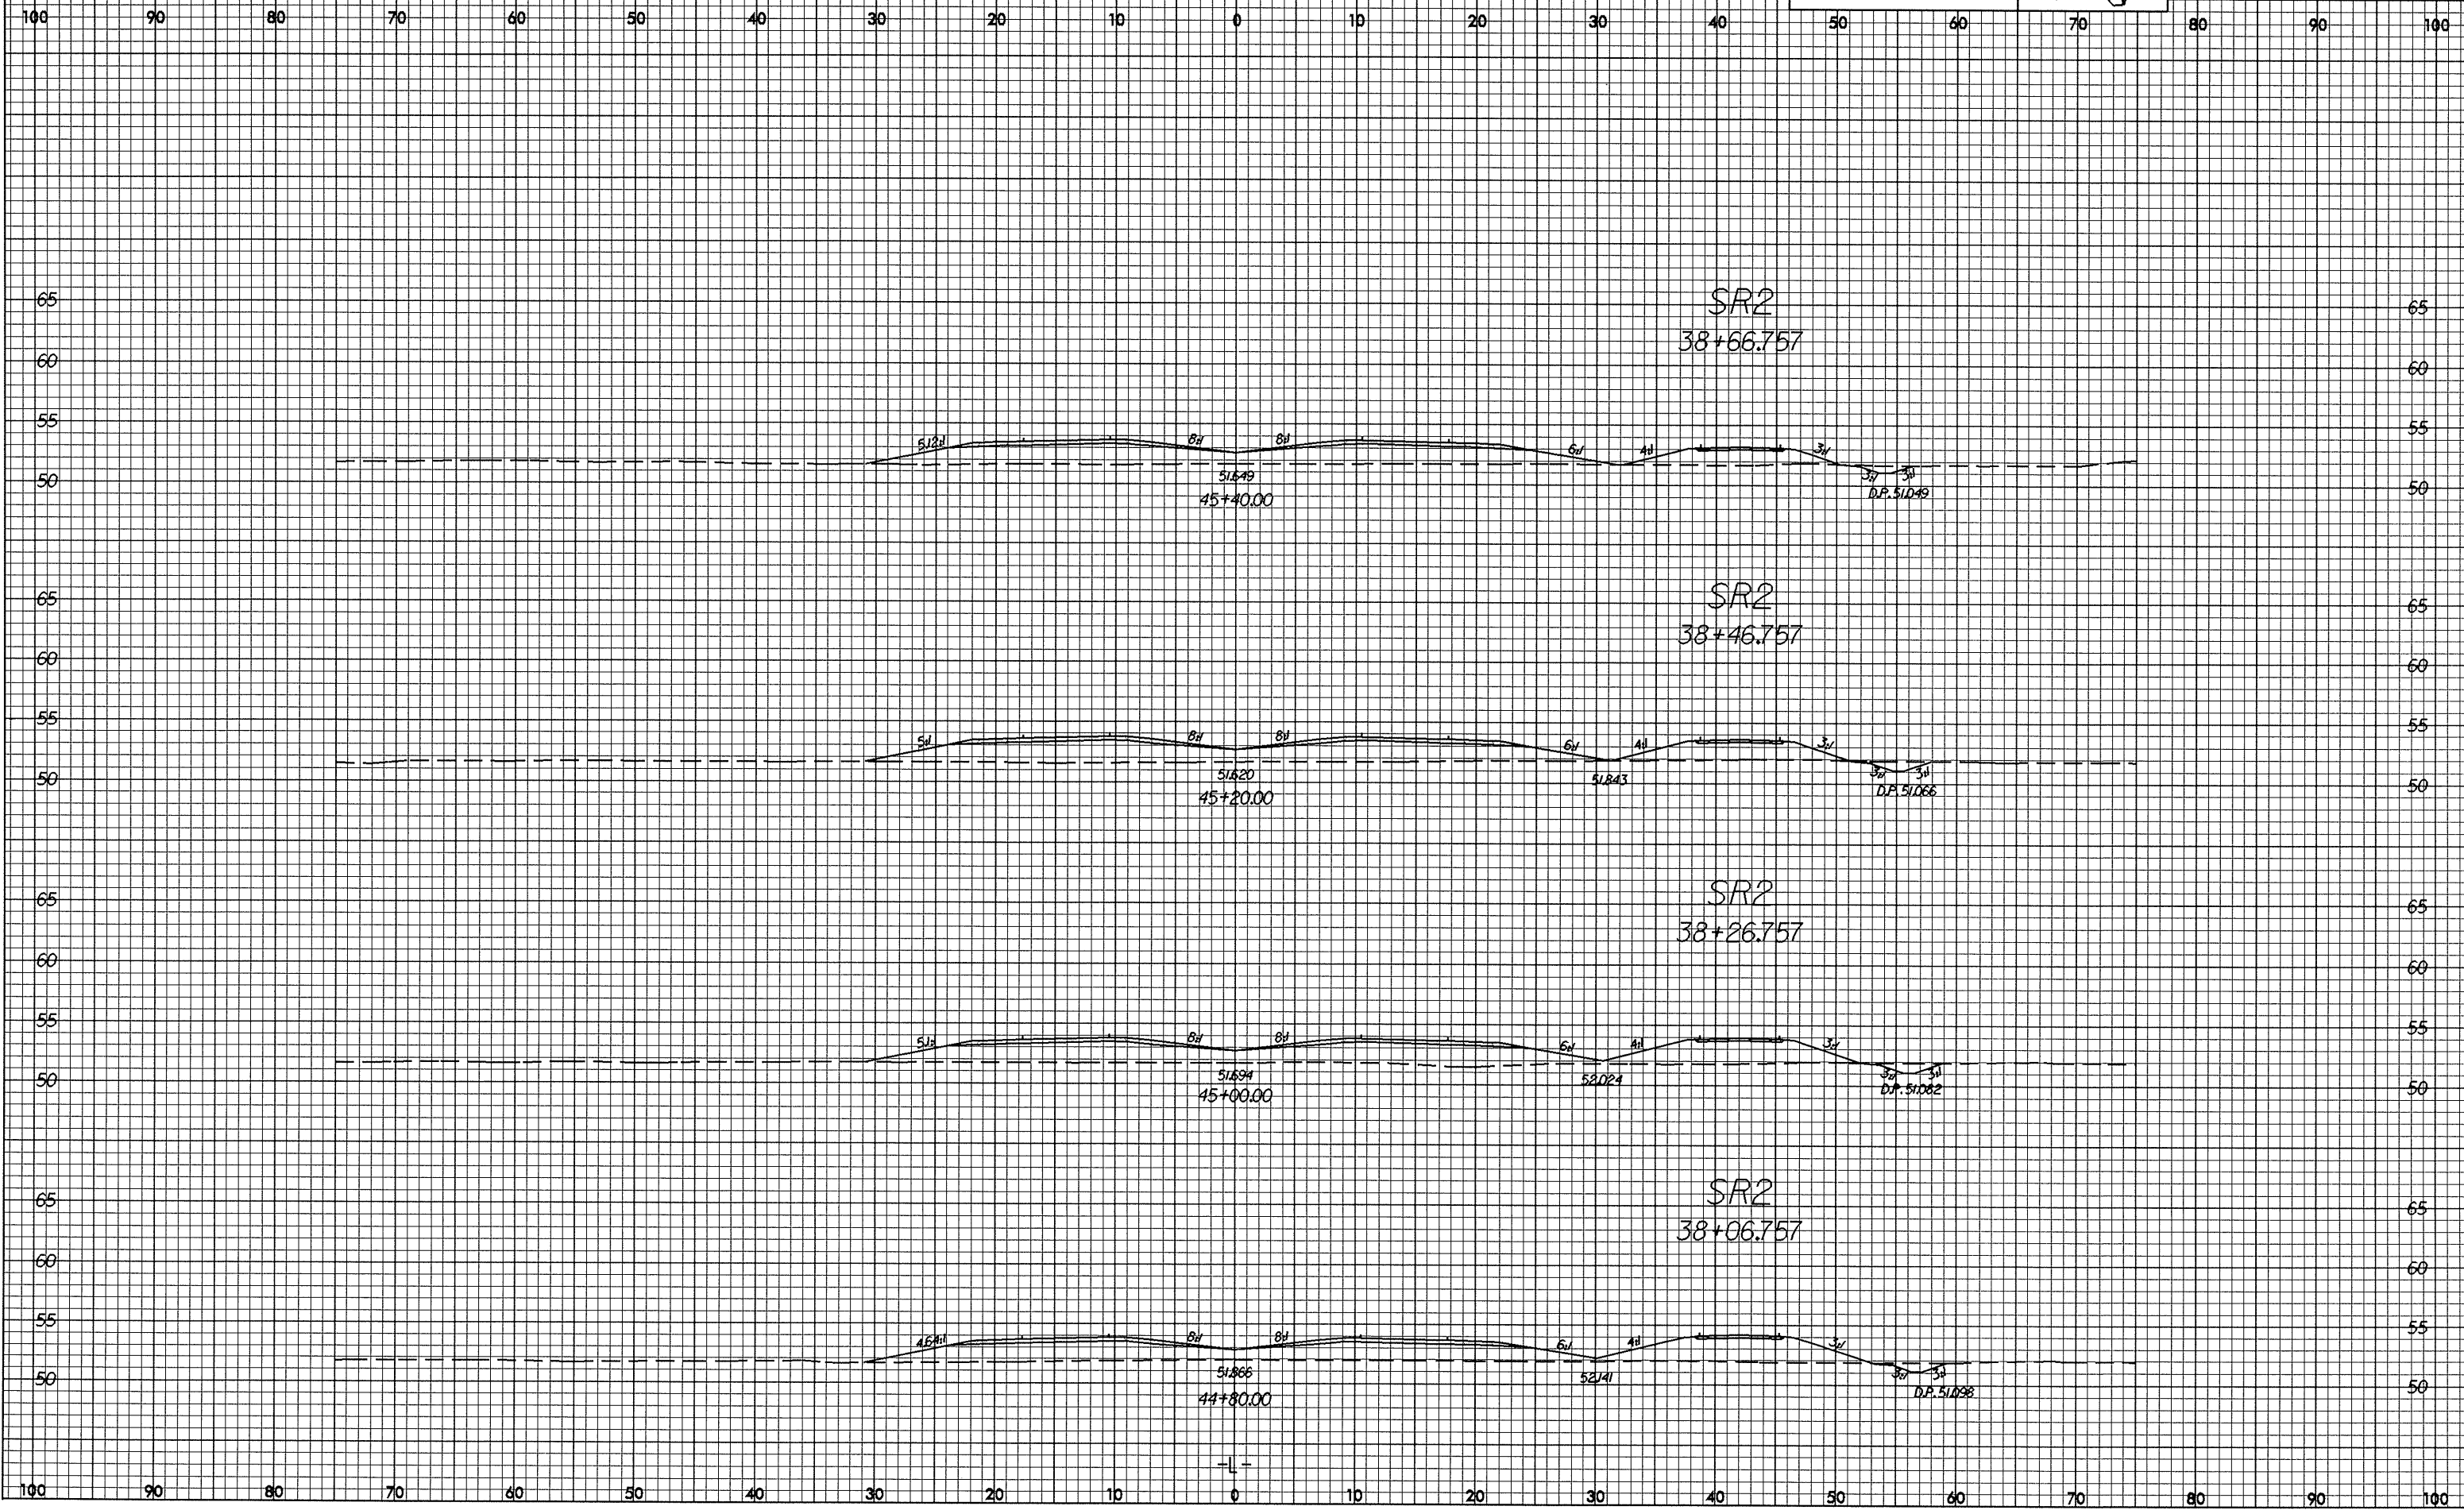

05-11-2008 11:01 AM 112183-n1.dwg