

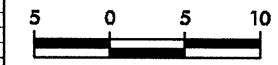
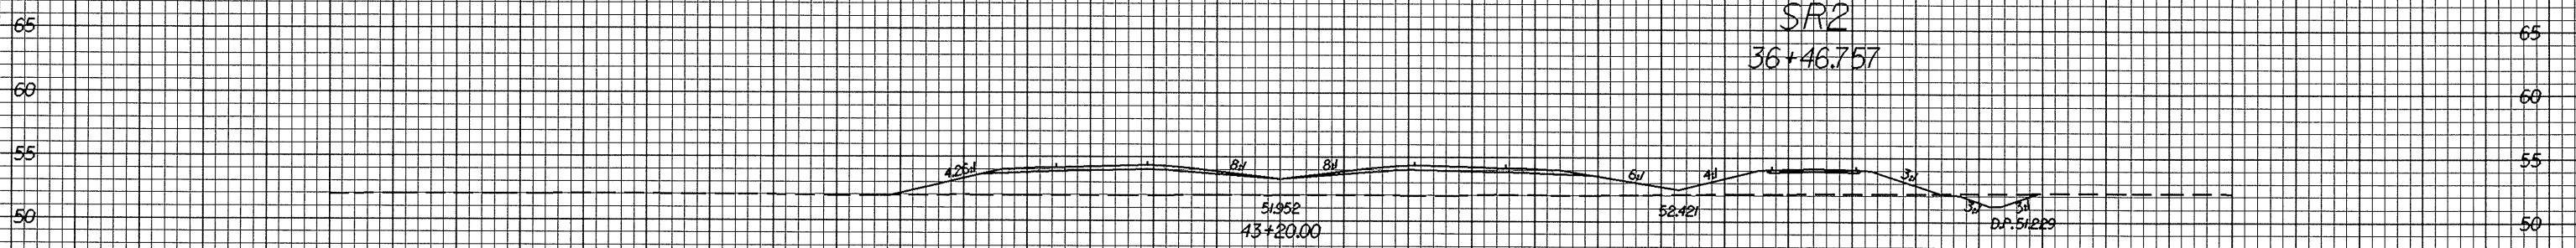
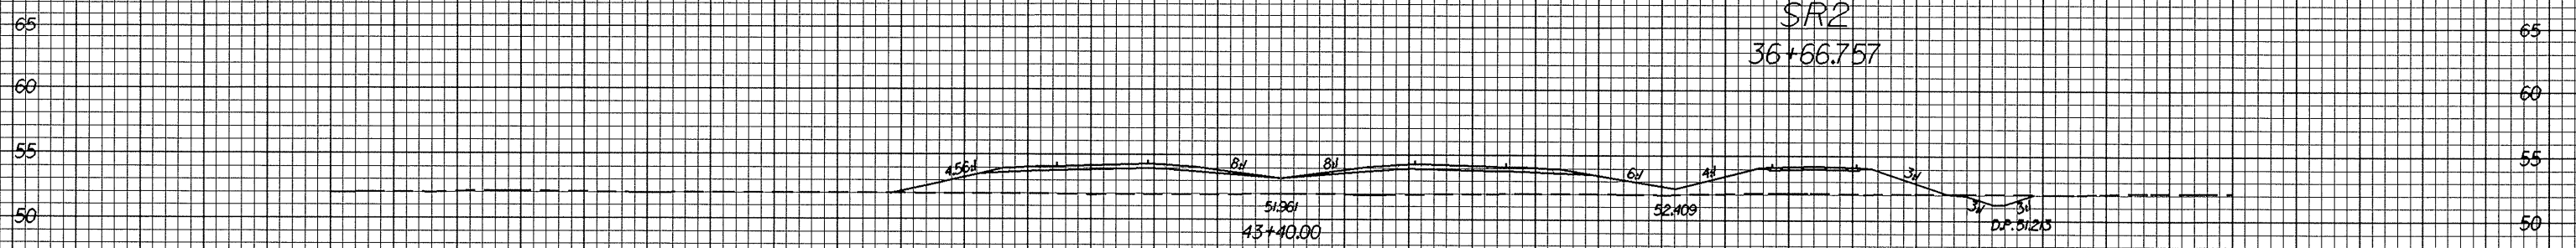


10/26/08

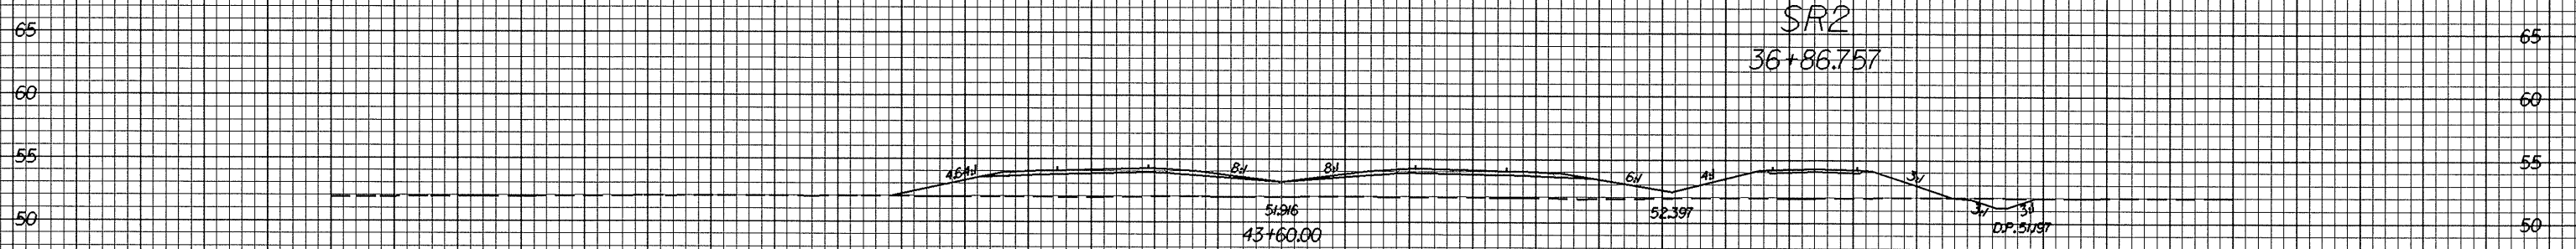

PROJECT REFERENCE NO. R-0513A	SHEET NO. X-45
----------------------------------	-------------------

100 90 80 70 60 50 40 30 20 10 0 10 20 30 40 50 60 70 80 90 100

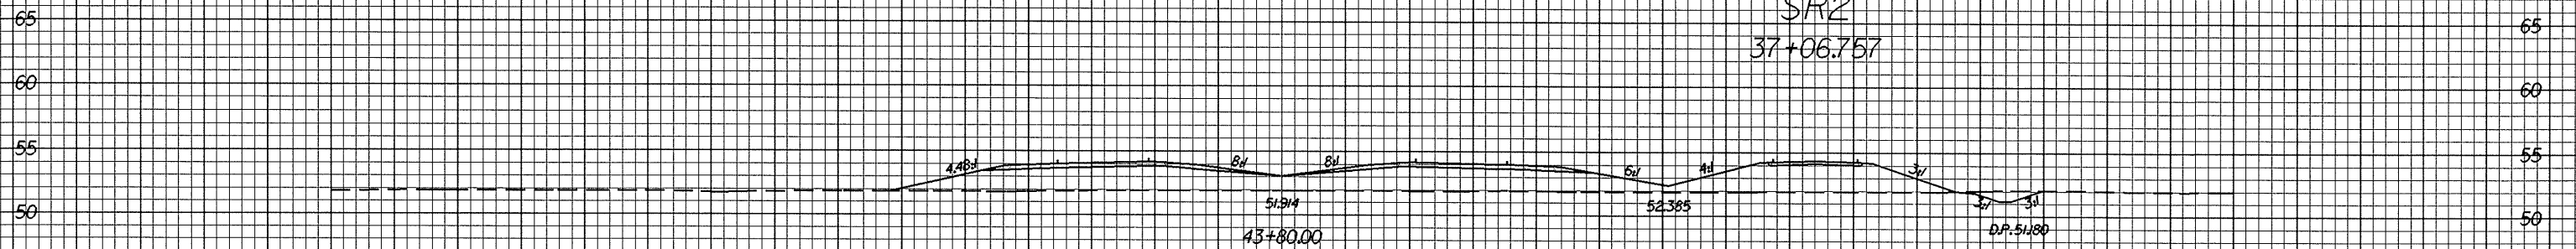

100 90 80 70 60 50 40 30 20 10 0 10 20 30 40 50 60 70 80 90 100

09-118-2004-1700-112103-01.dwg
R:\Road\1700\112103\1700.dwg