



10/26/08

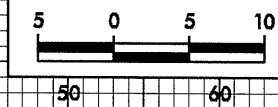

PROJECT REFERENCE NO.	SHEET NO.
R-0513A	X-42

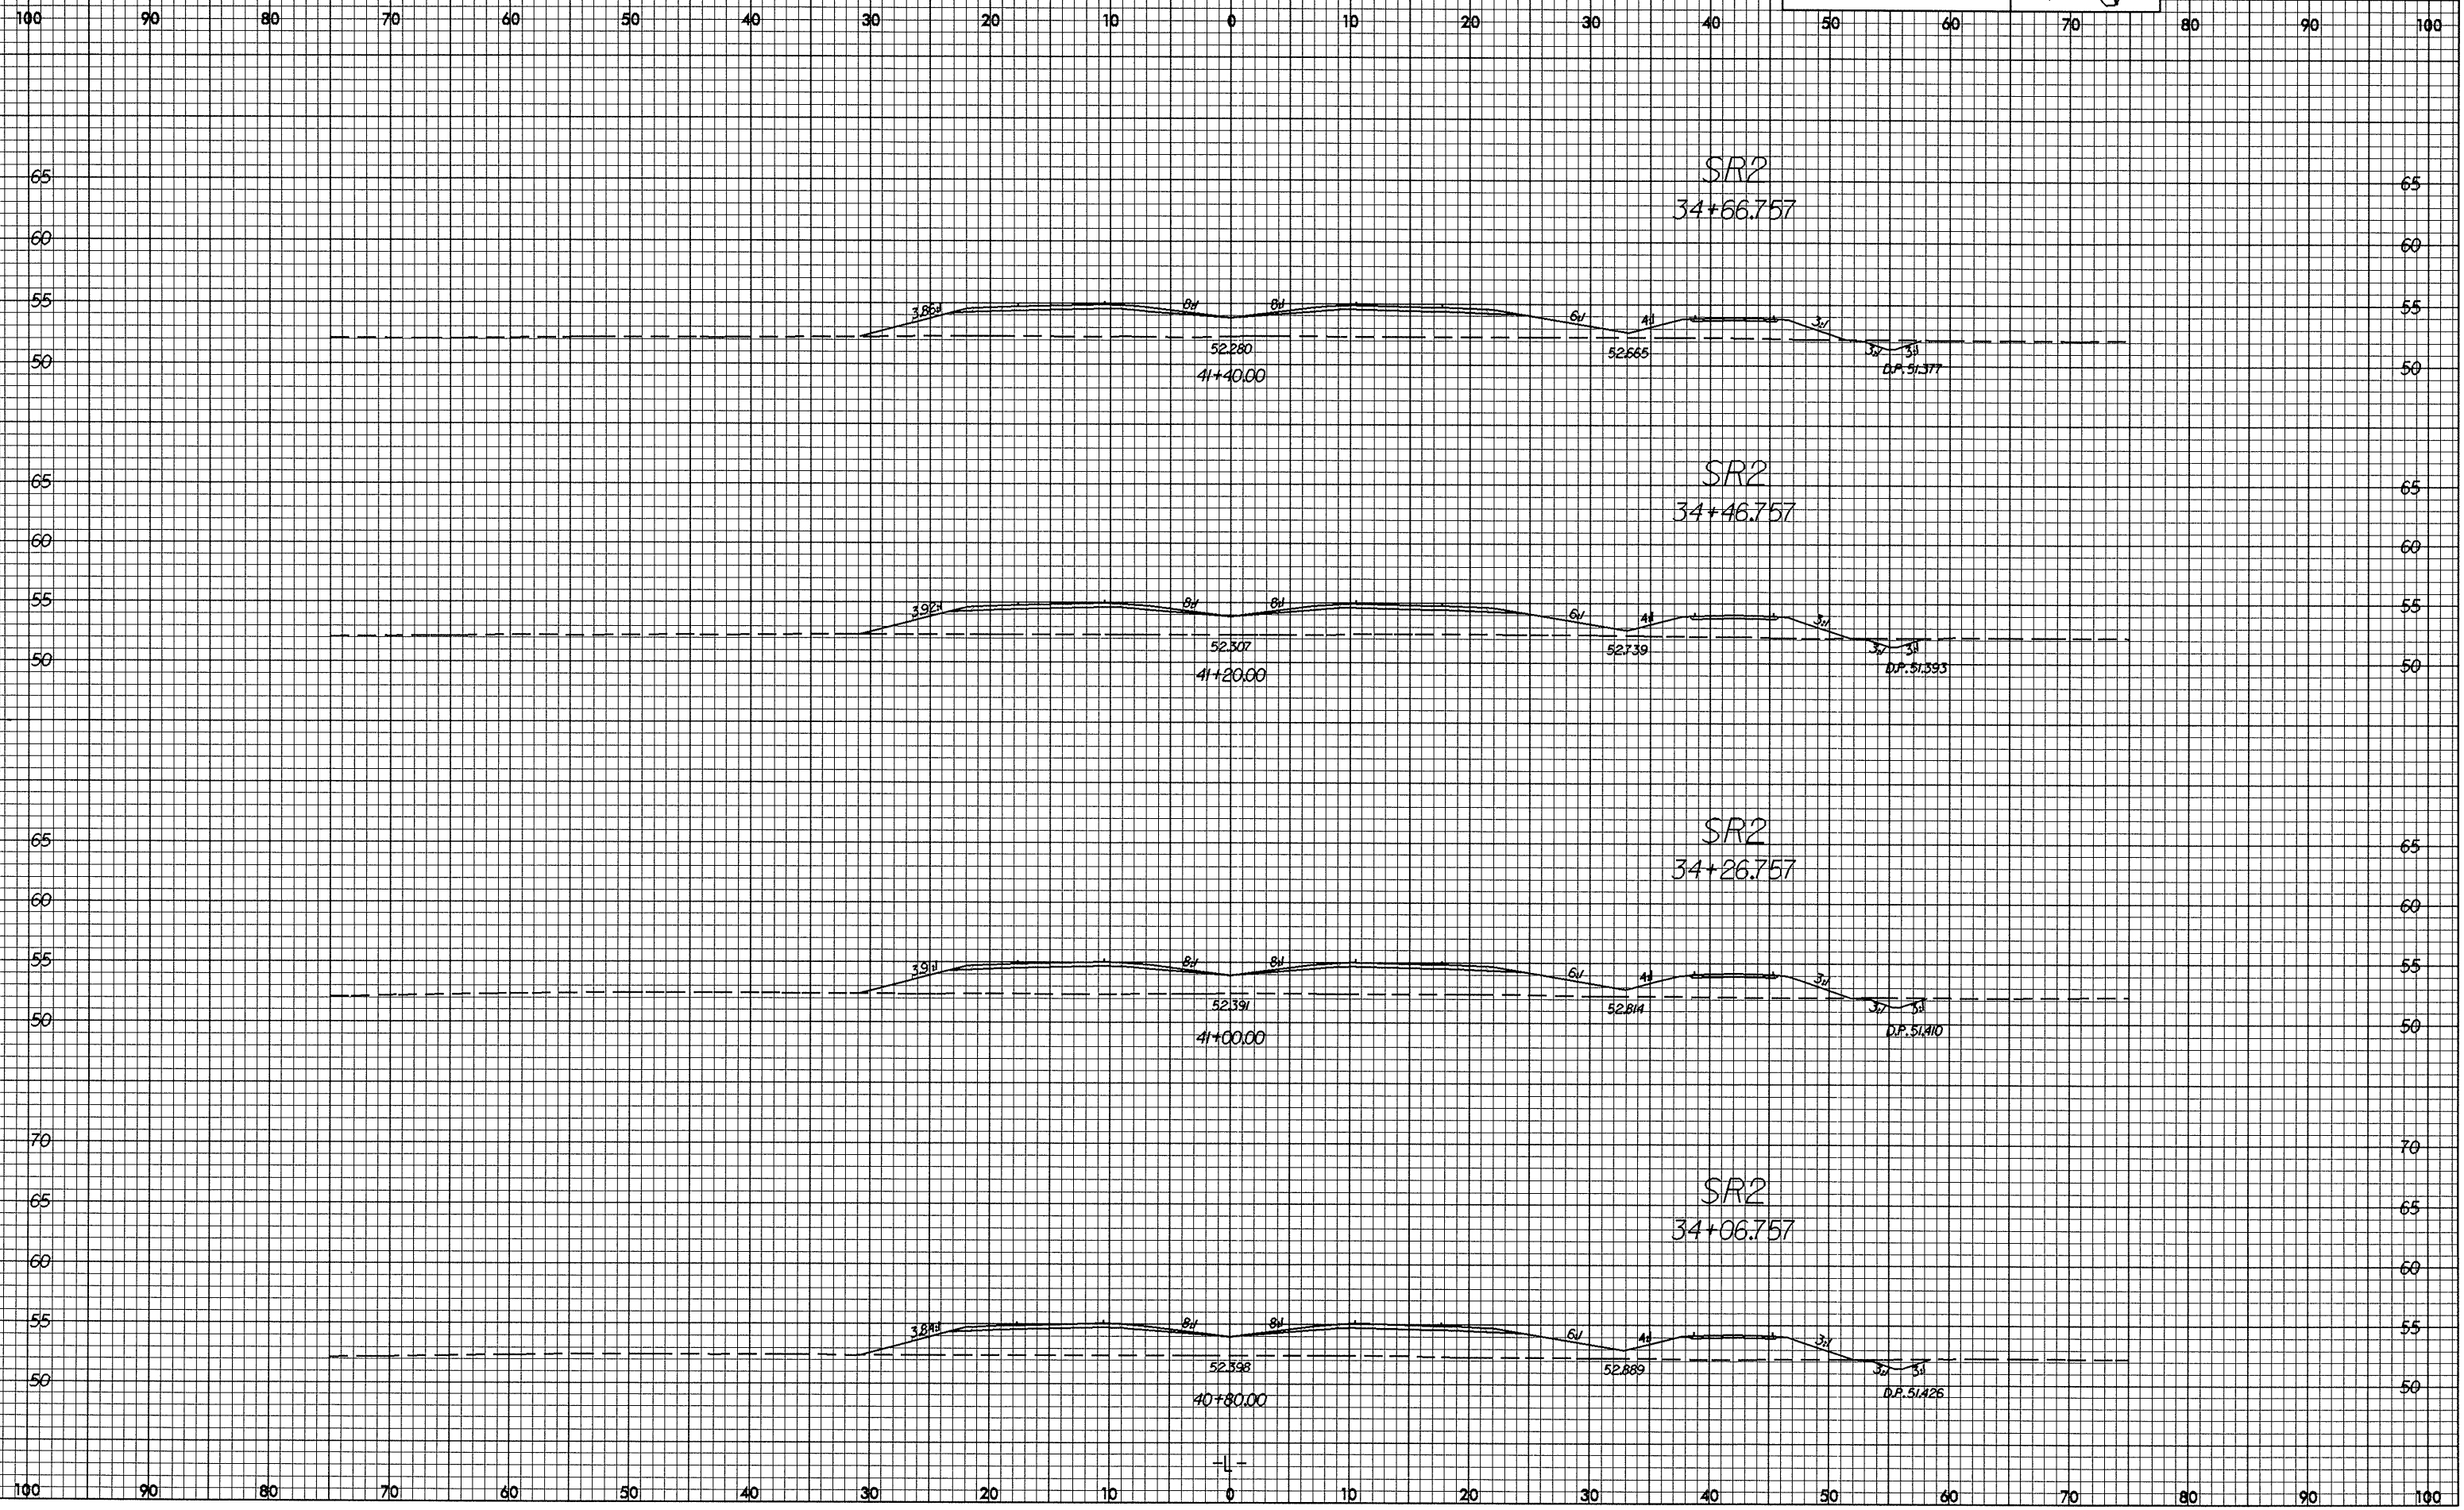

08-11-2004 15:58
M:\Projects\0801165\12183.rvt.dgn