

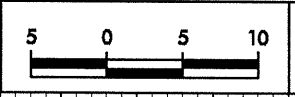
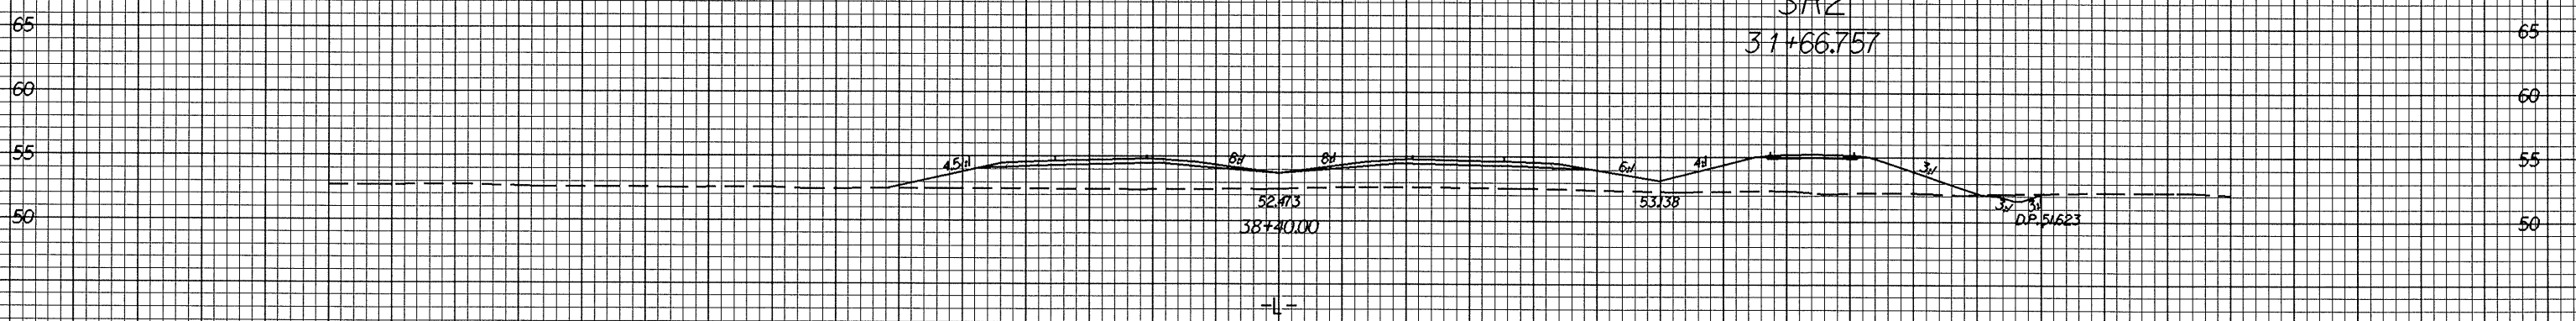
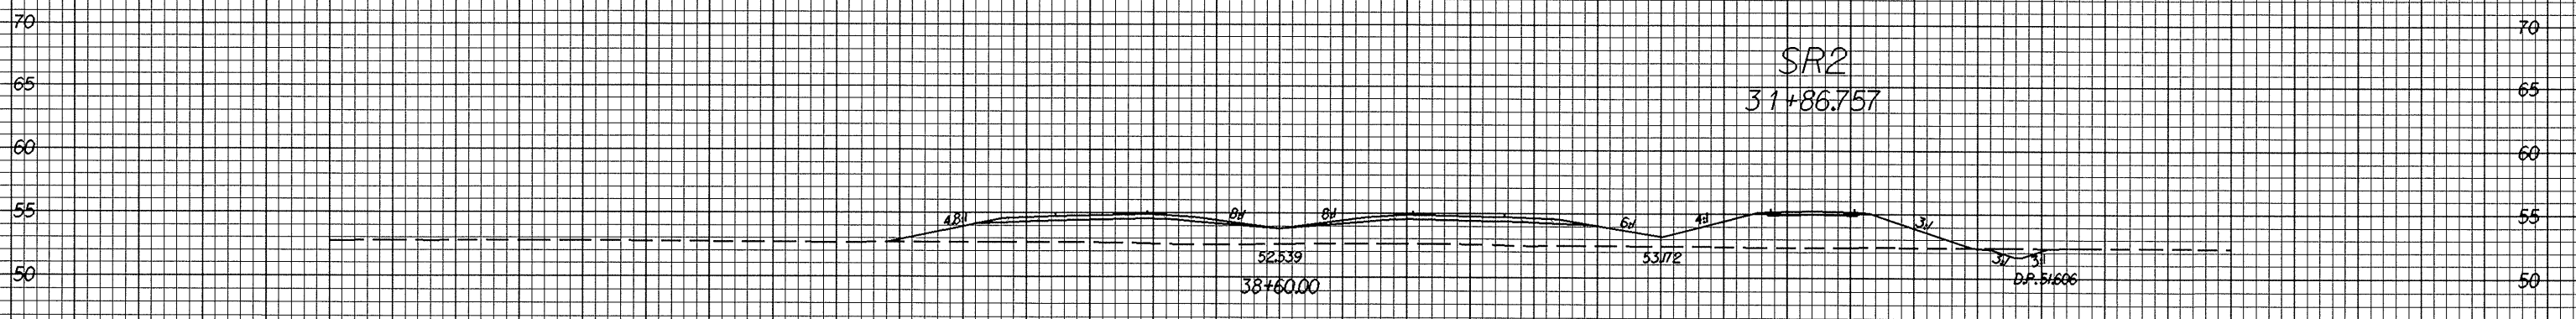


0.26.98

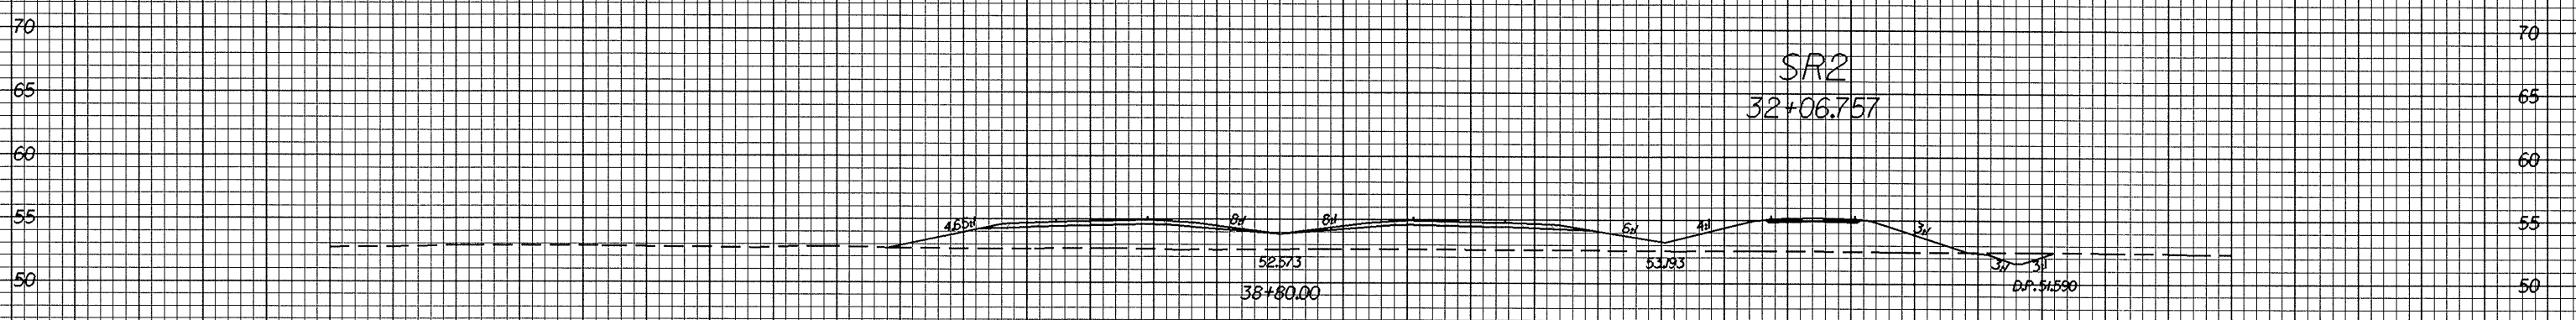

PROJECT REFERENCE NO. R-0513A	SHEET NO. X-39
----------------------------------	-------------------

100 90 80 70 60 50 40 30 20 10 0 10 20 30 40 50 60 70 80 90 100

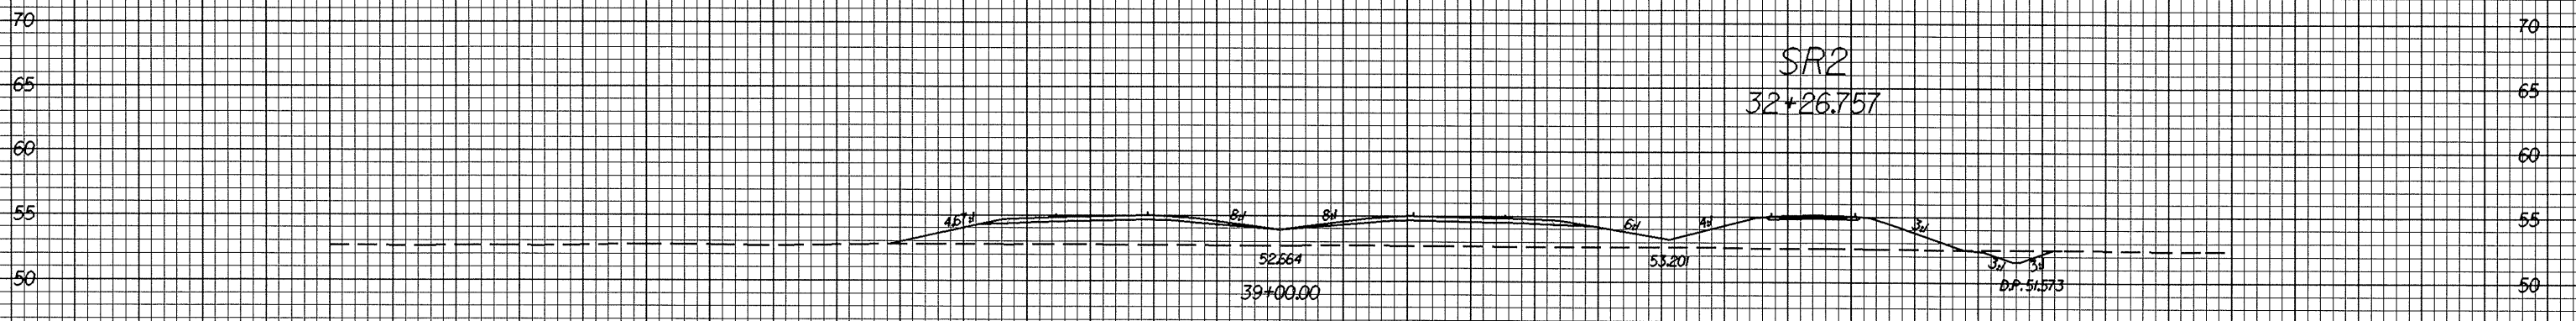

100 90 80 70 60 50 40 30 20 10 0 10 20 30 40 50 60 70 80 90 100

09-JUN-2004 10:57 AM
C:\p0513a\p0513a.dwg