



07/26/98

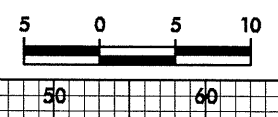

PROJECT REFERENCE NO.	SHEET NO.
R-0513A	X-37

100 90 80 70 60 50 40 30 20 10 0 10 20 30 40 50 60 70 80 90 100

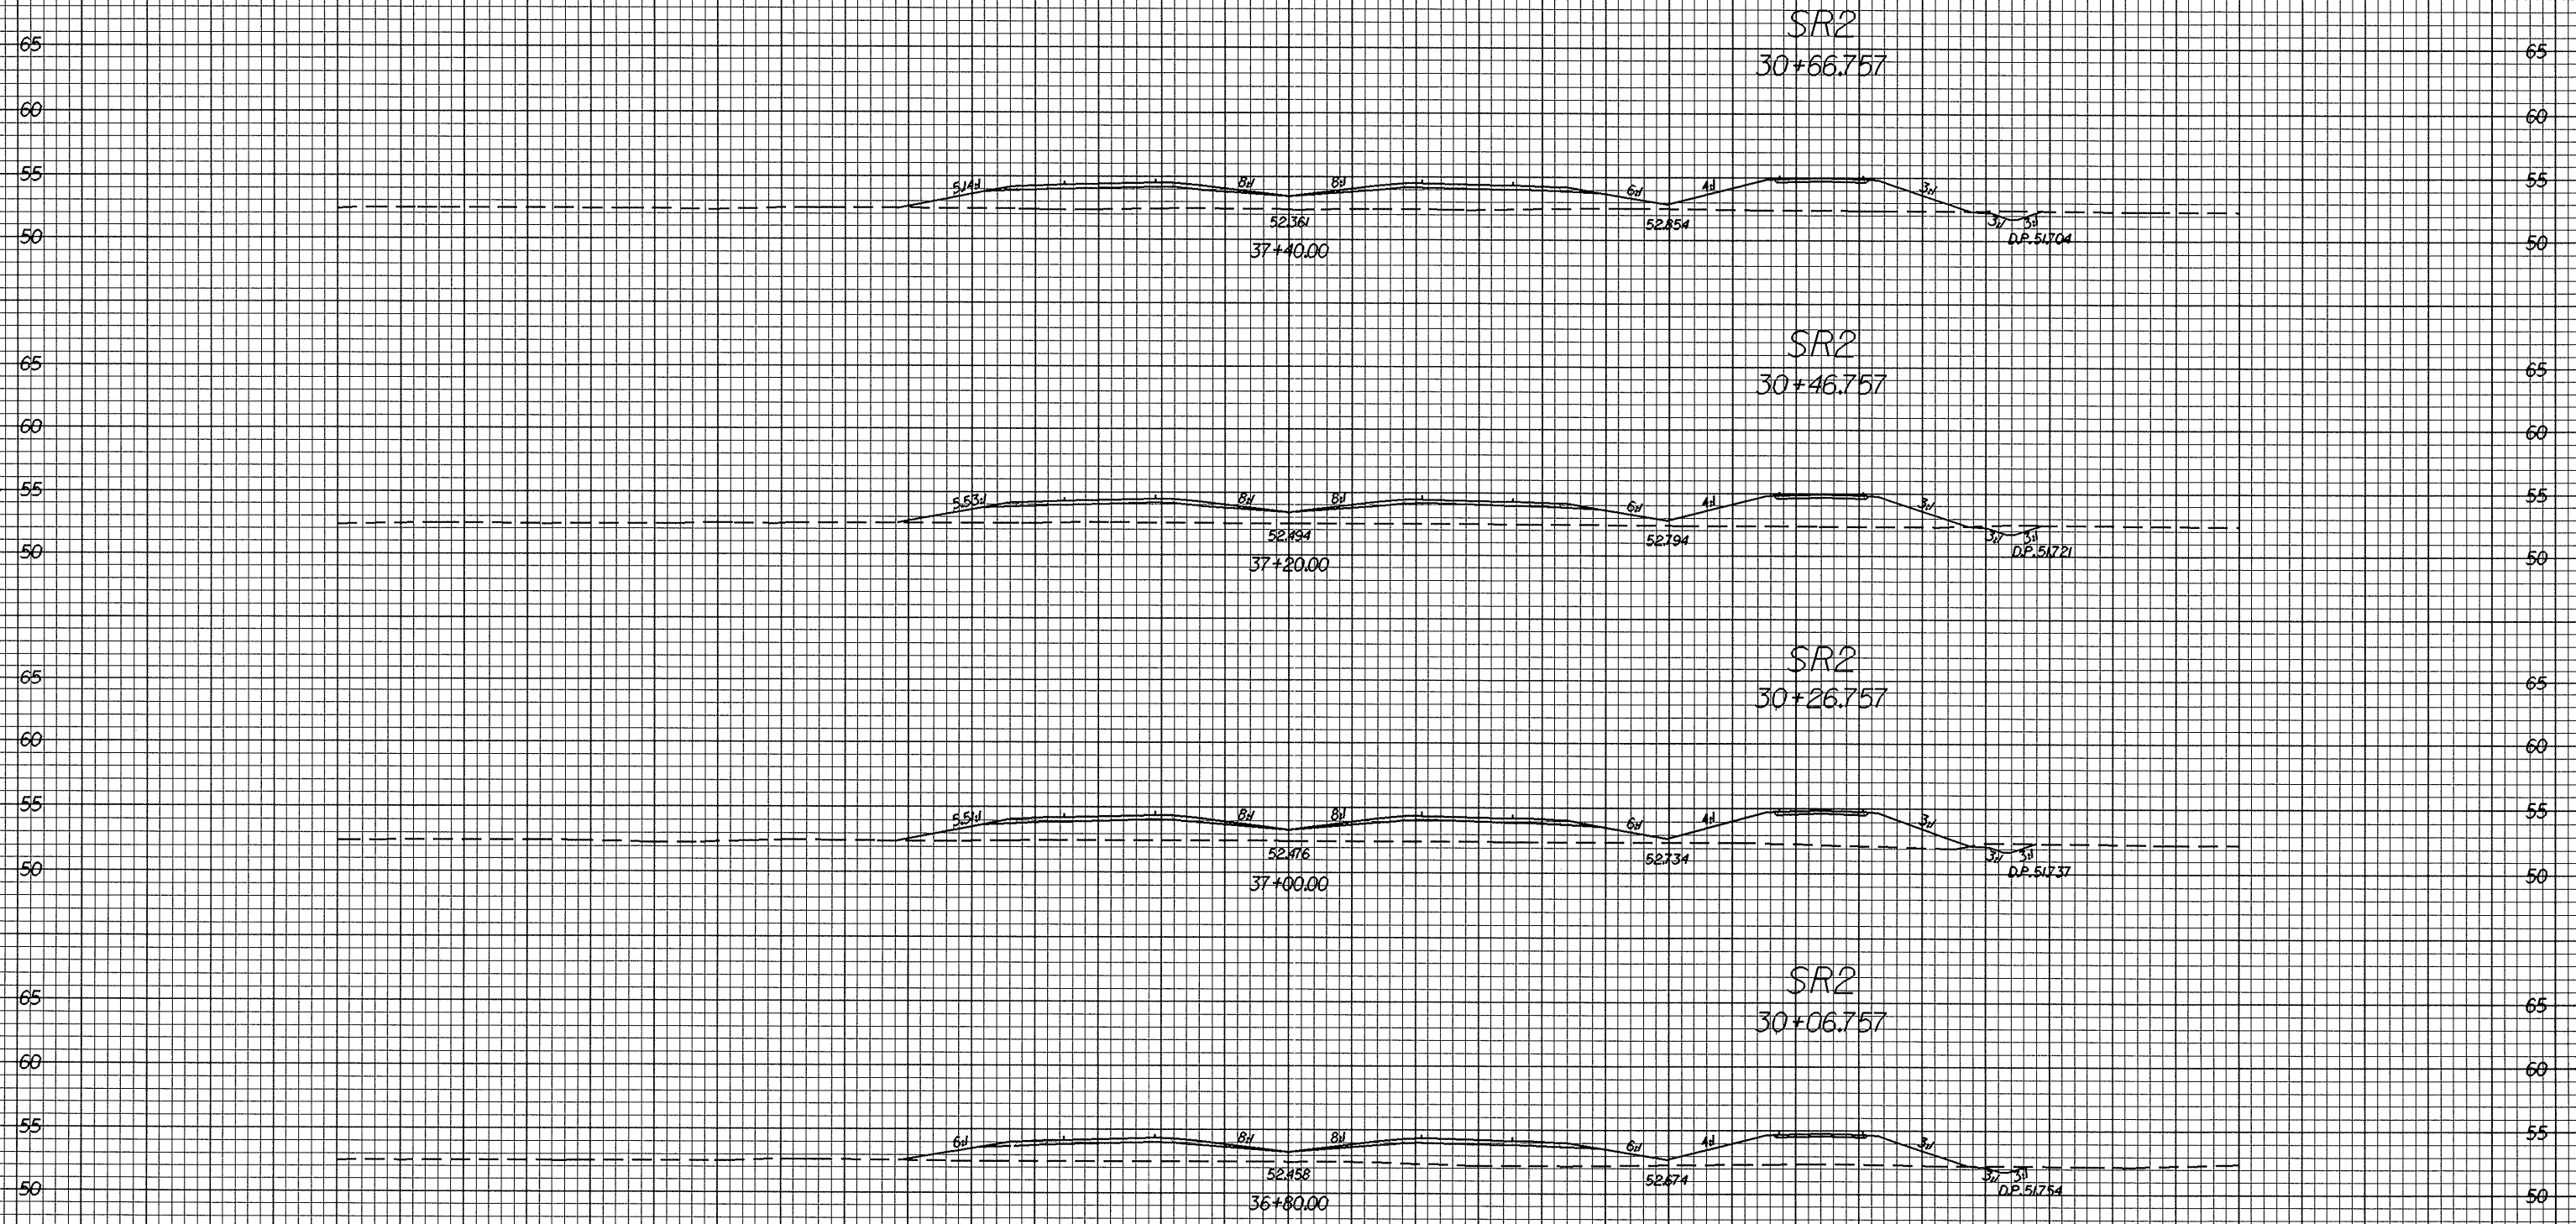

07-11-2001 16:55
UC:\proj\0513A\112183.plt.dgn

100 90 80 70 60 50 40 30 20 10 0 10 20 30 40 50 60 70 80 90 100