



0.26/98

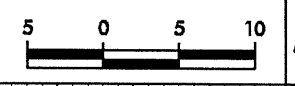

PROJECT REFERENCE NO. R-0513A	SHEET NO. X-24
----------------------------------	-------------------

100 90 80 70 60 50 40 30 20 10 0 10 20 30 40 50 60 70 80 90 100

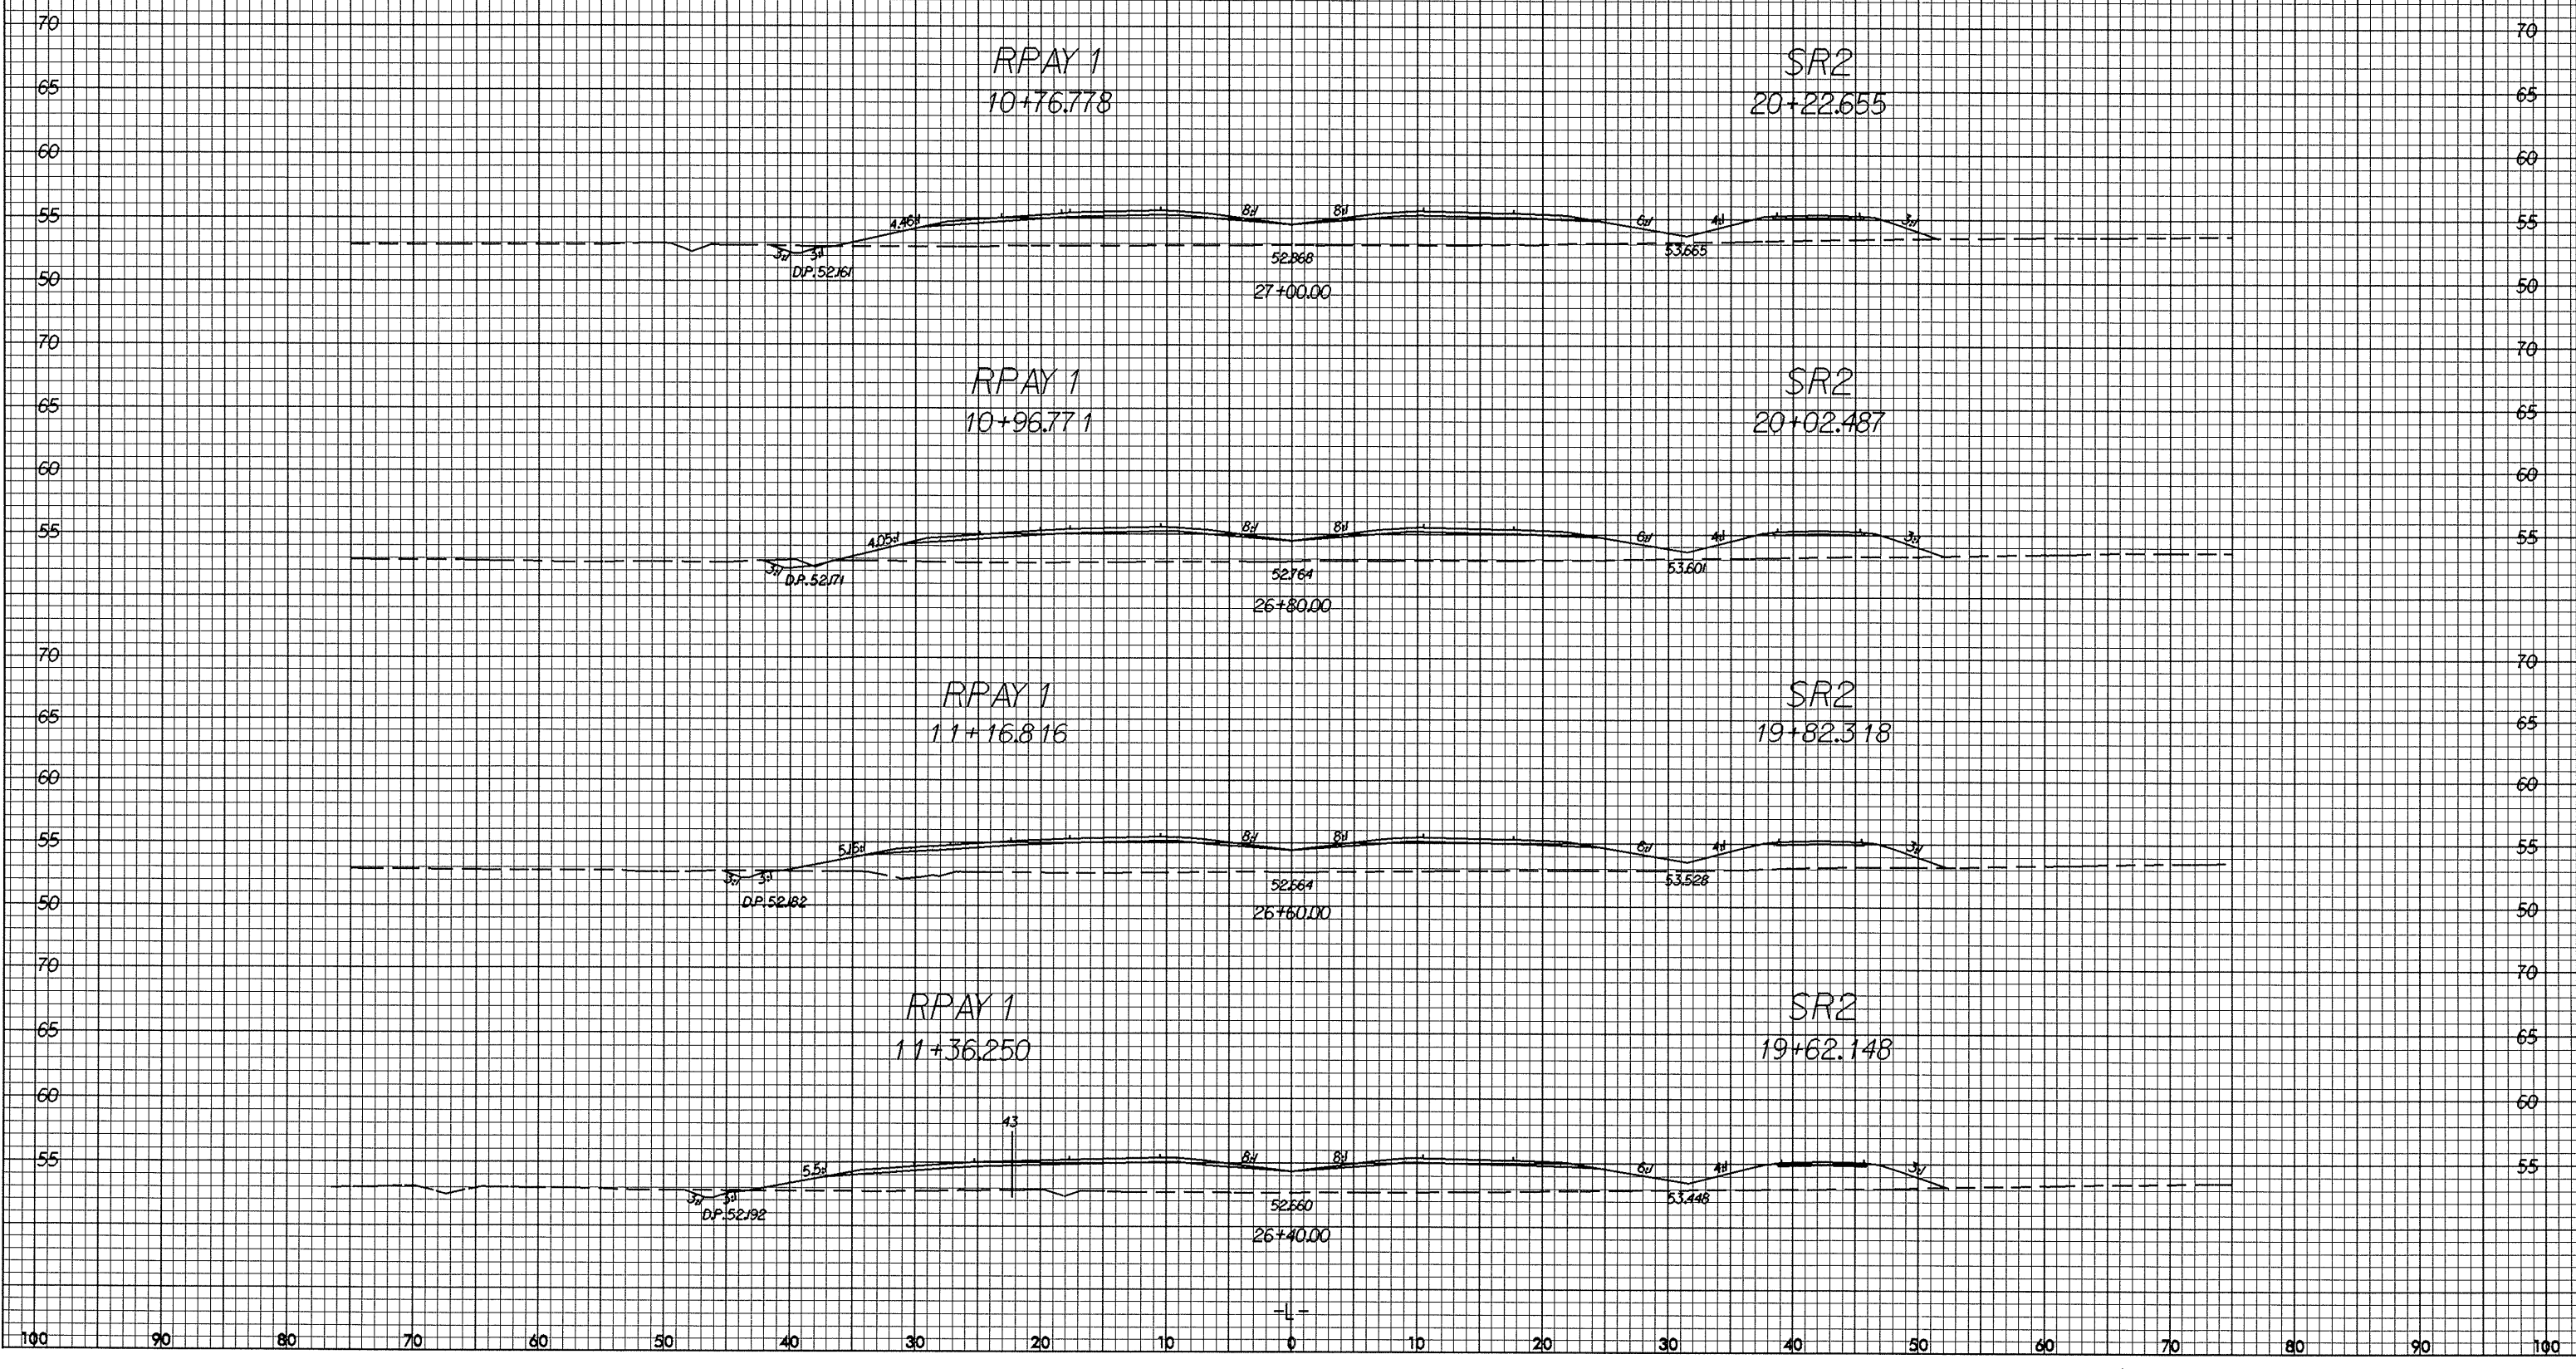

12-VIA 2004 08/13 112183.unldp  
 11/18/04 11/18/04