

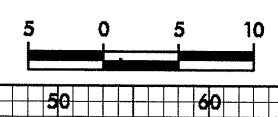
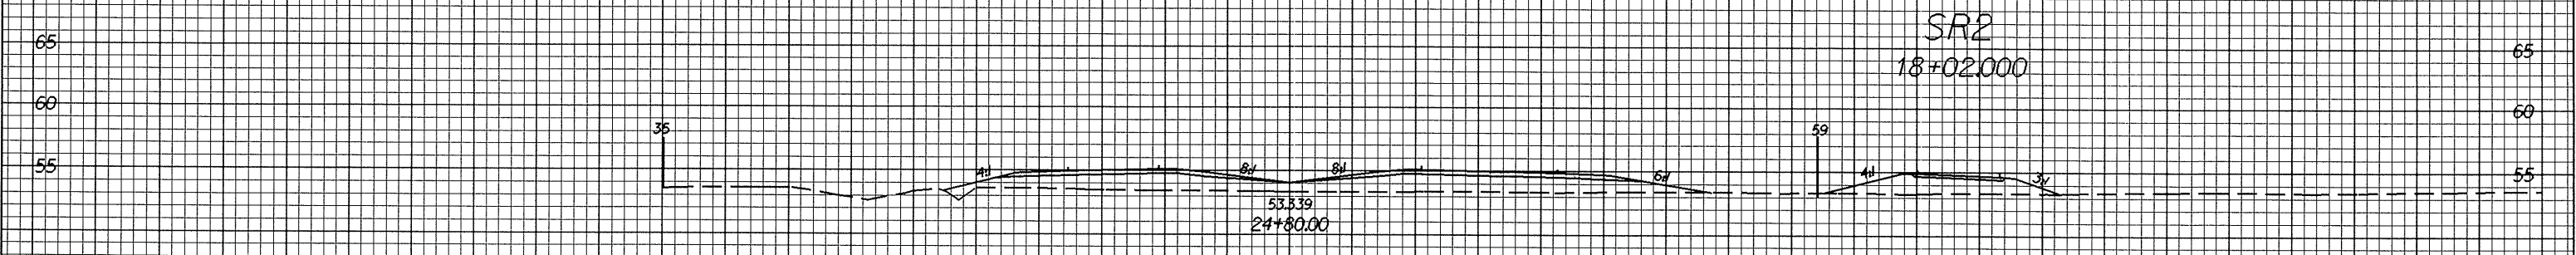
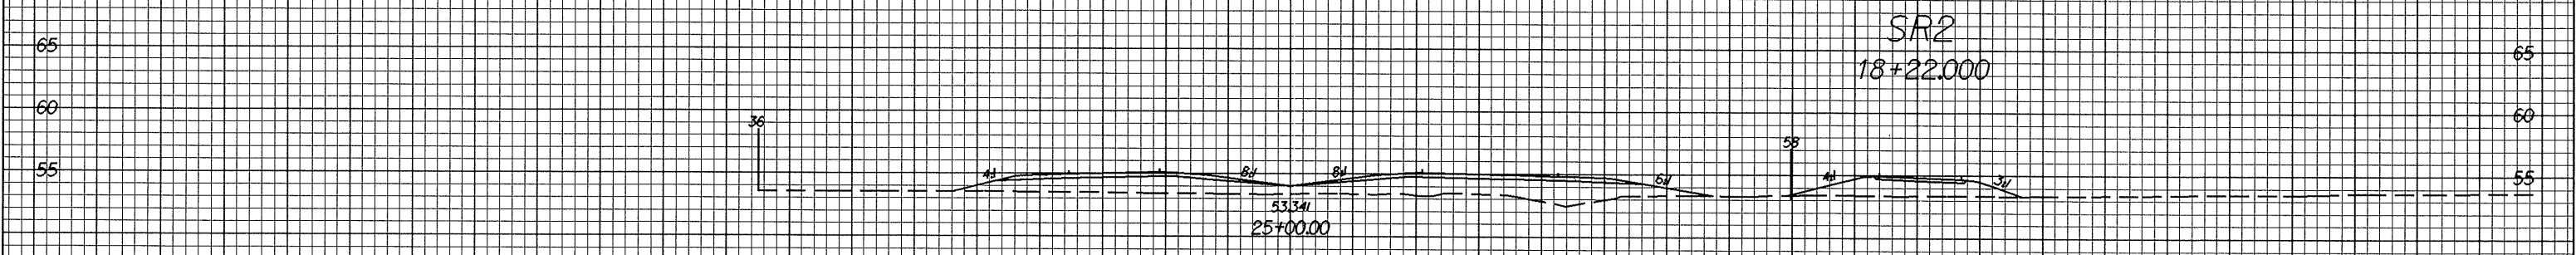


0/26/98

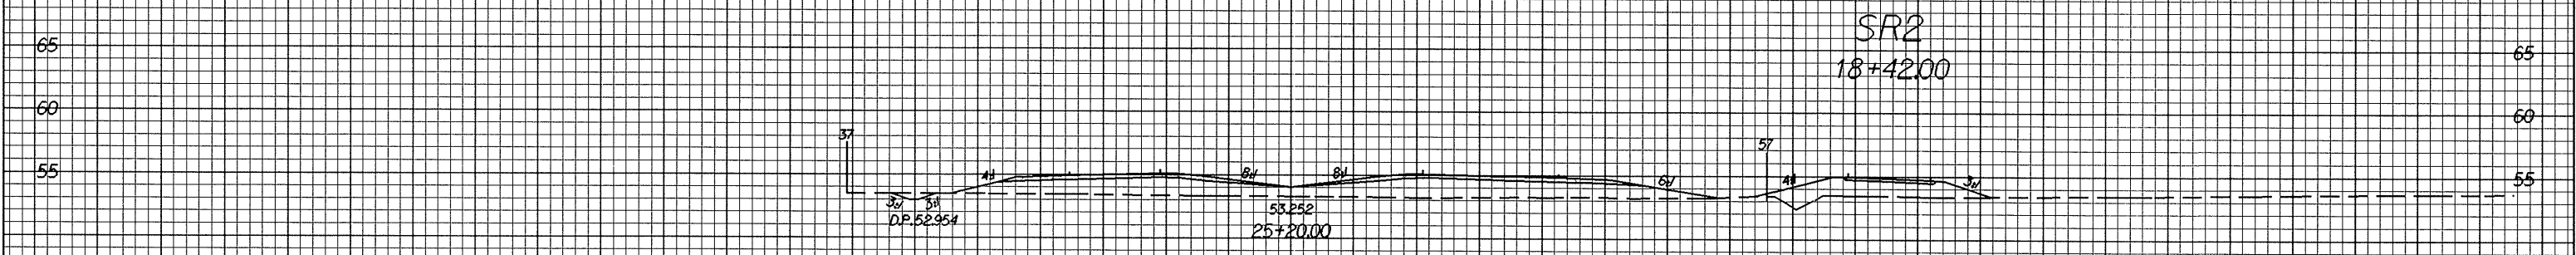

PROJECT REFERENCE NO. R-0513A	SHEET NO. X-22
----------------------------------	-------------------

100 90 80 70 60 50 40 30 20 10 0 10 20 30 40 50 60 70 80 90 100

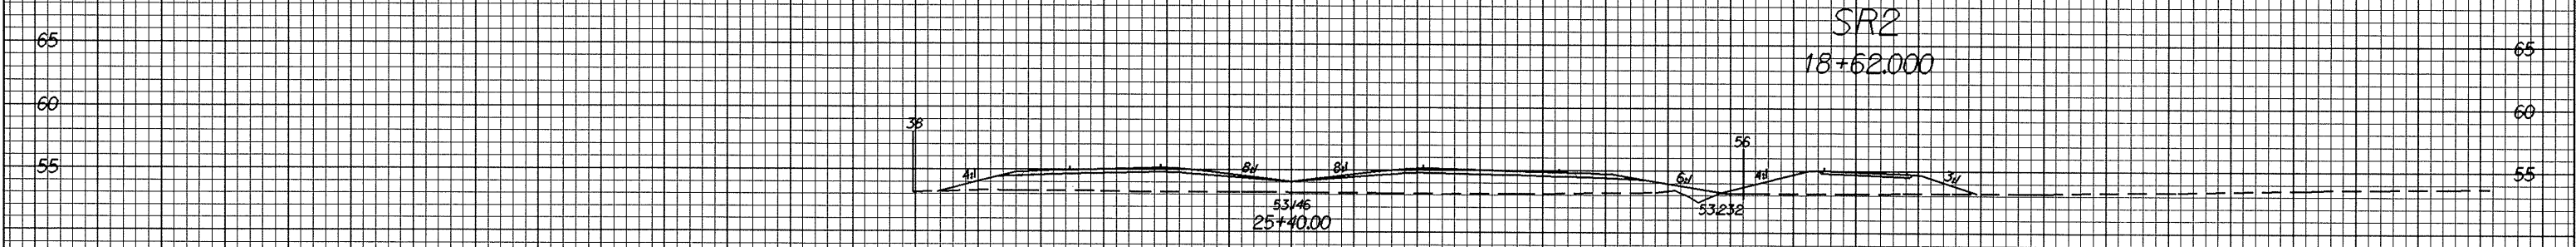

100 90 80 70 60 50 40 30 20 10 0 10 20 30 40 50 60 70 80 90 100

12-11-2004 08:12  
d:\arval\112183\112183.dwg