

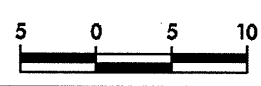
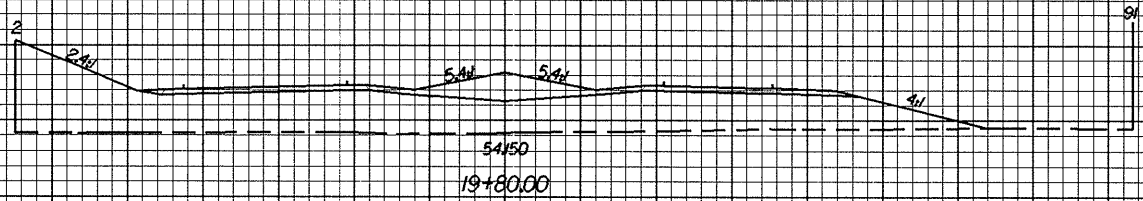
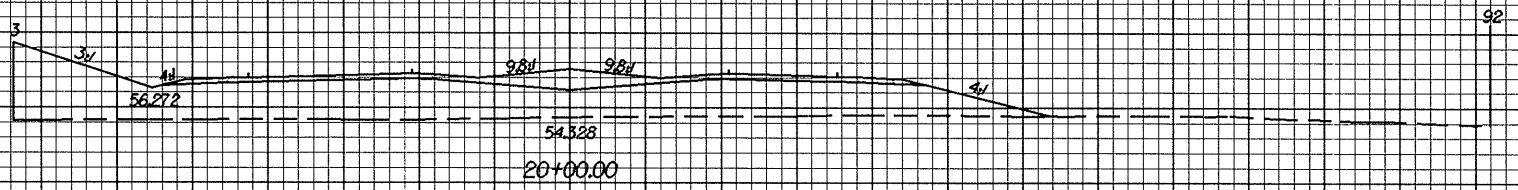


07/26/23

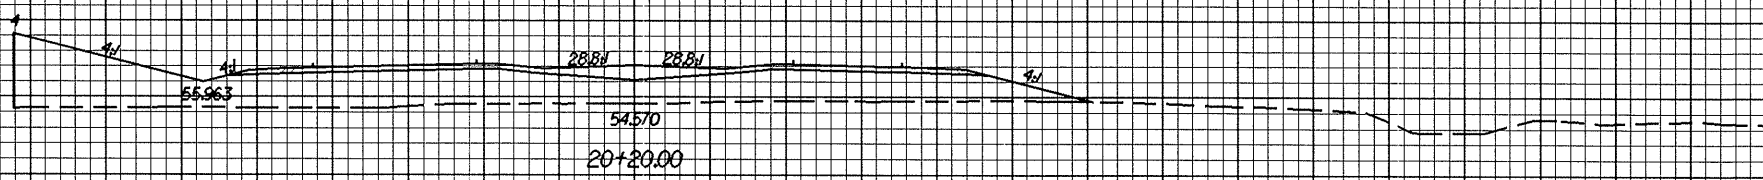


PROJECT REFERENCE NO.	SHEET NO.
R-0513A	X-16

100 90 80 70 60 50 40 30 20 10 0 10 20 30 40 50 60 70 80 90 100

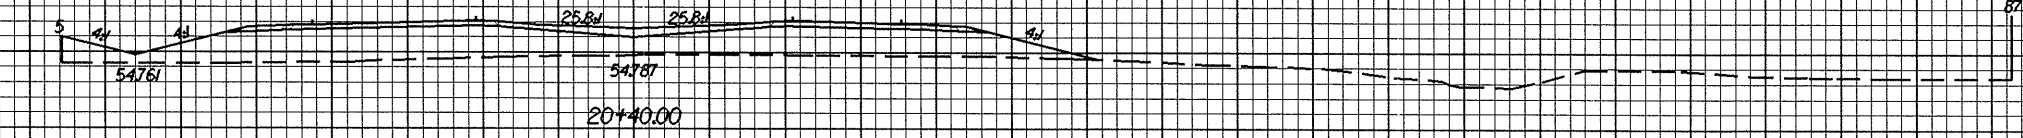

LPDY 1  
10+82.000

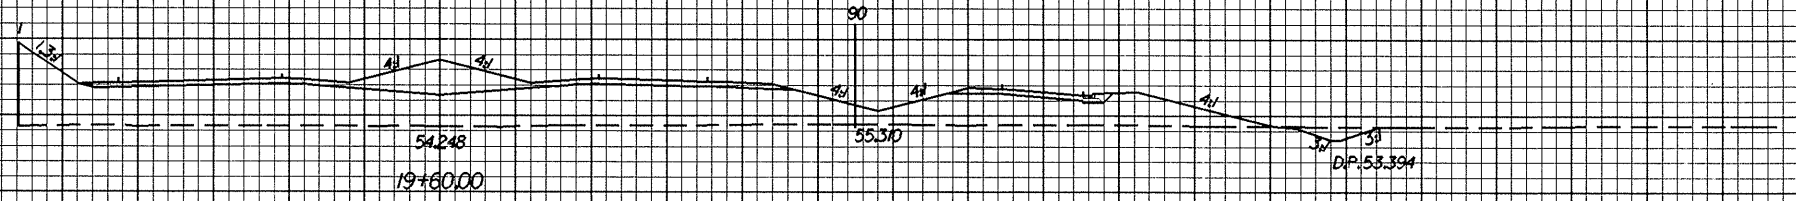

-L-

100 90 80 70 60 50 40 30 20 10 0 10 20 30 40 50 60 70 80 90 100

06-118-2004 1324  
W:\06000\06-118\118103.rvt.dgn  
11/18/05