

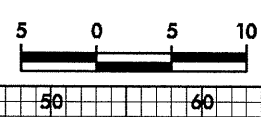
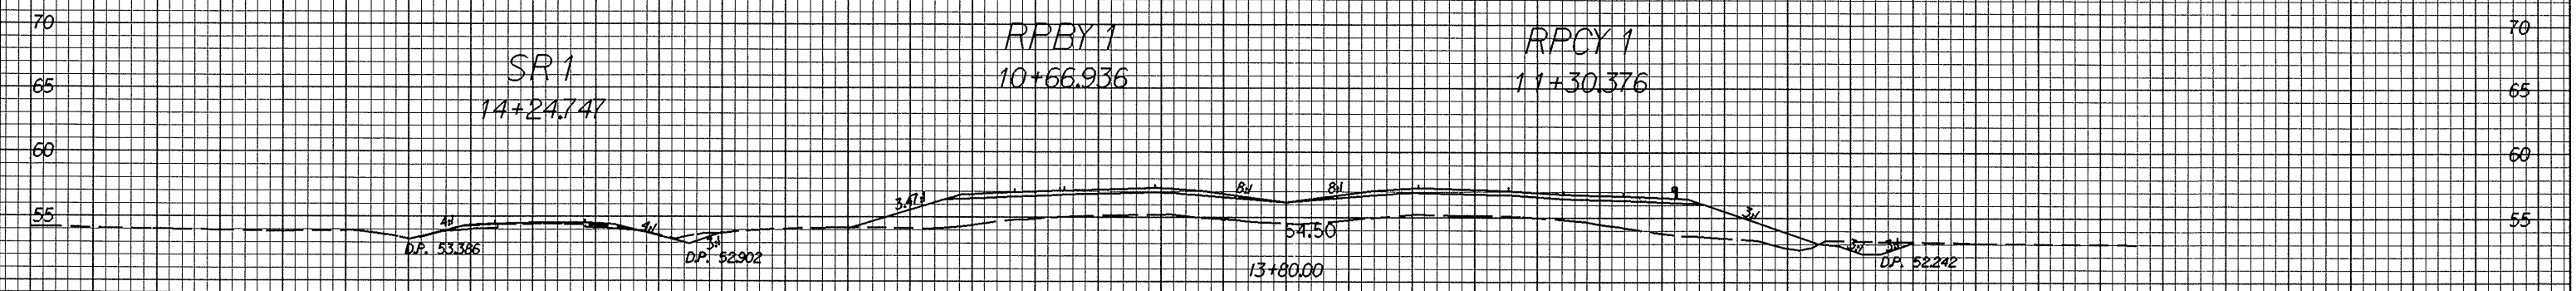


0.26.29

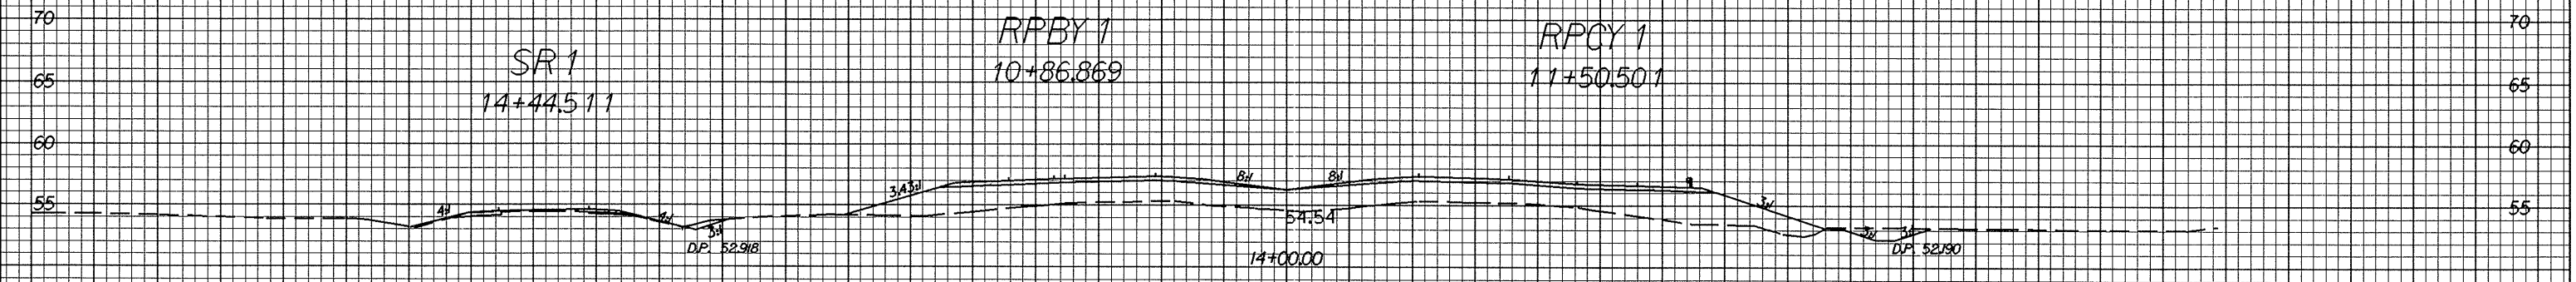

PROJECT REFERENCE NO.	SHEET NO.
R-0513A	X-6

100 90 80 70 60 50 40 30 20 10 0 10 20 30 40 50 60 70 80 90 100

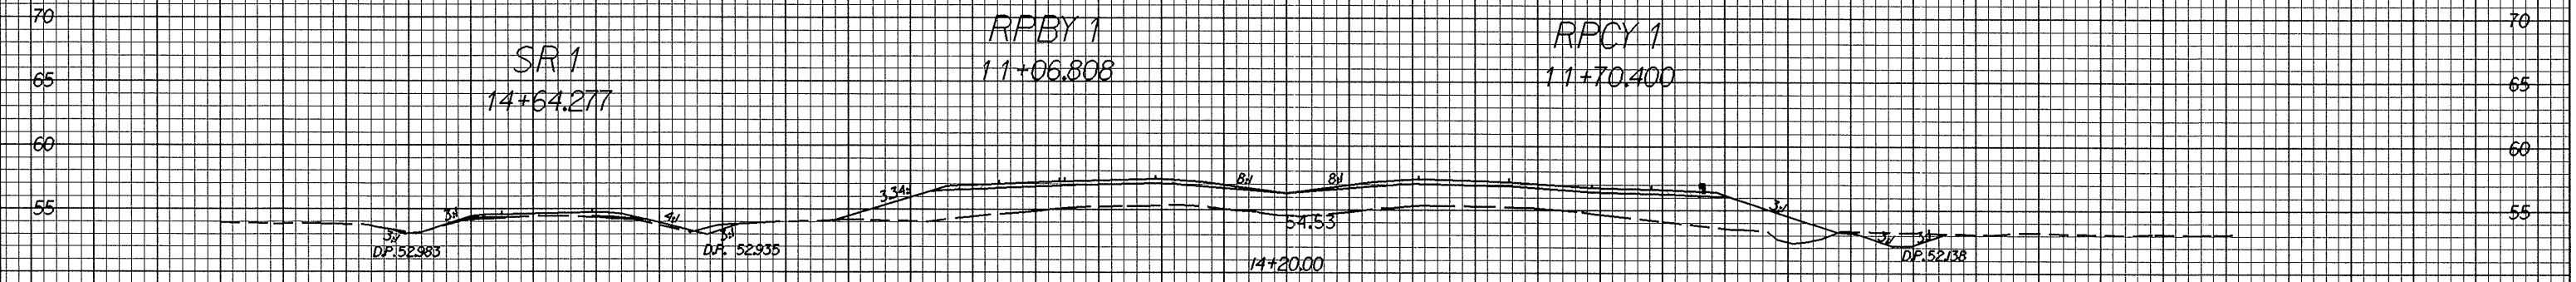

06-11-2004 13:25
W:\Road\1112183.dwg

100 90 80 70 60 50 40 30 20 10 0 10 20 30 40 50 60 70 80 90 100