

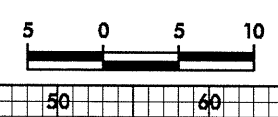
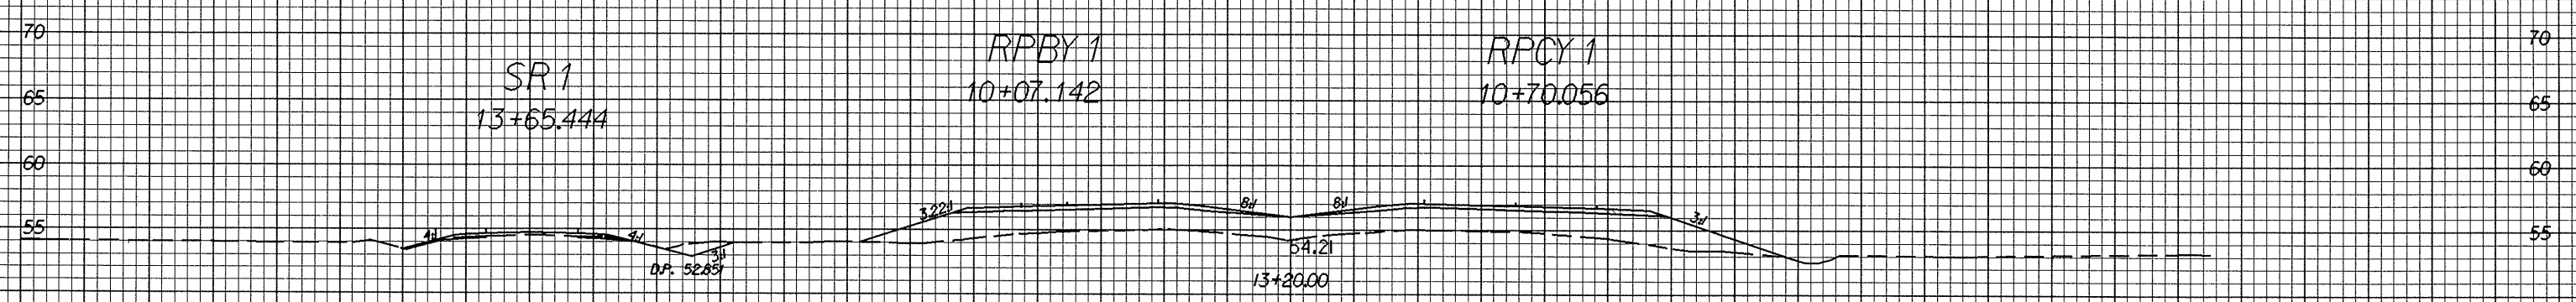


10/26/28

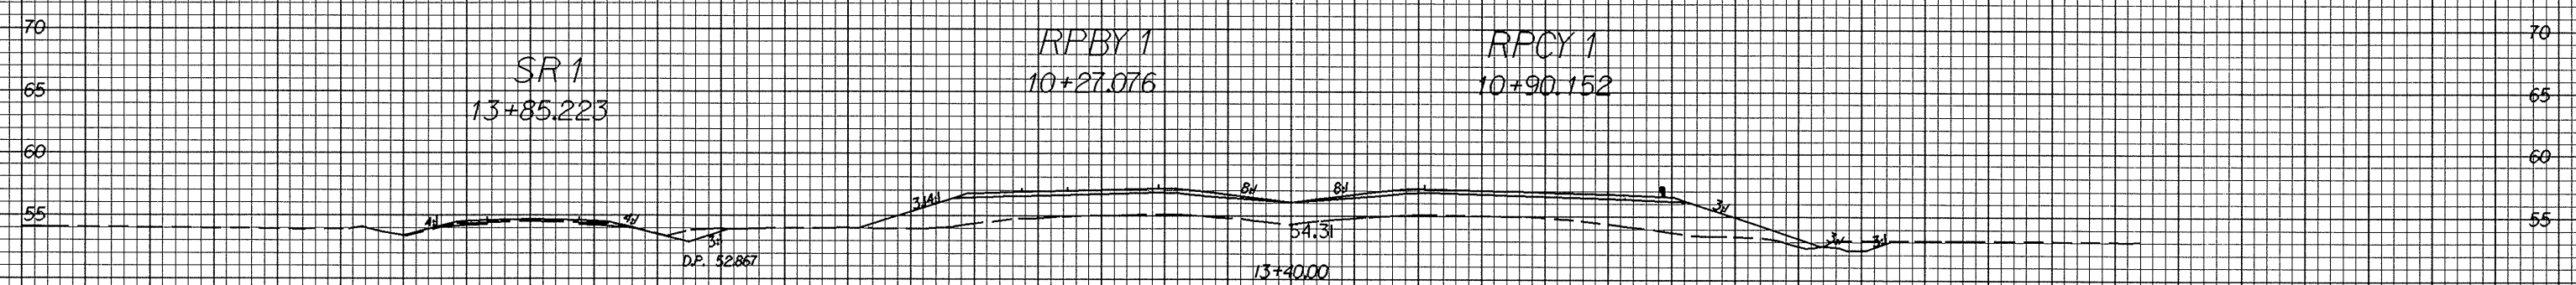

PROJECT REFERENCE NO. R-0513A	SHEET NO. X-5
----------------------------------	------------------

100 90 80 70 60 50 40 30 20 10 0 10 20 30 40 50 60 70 80 90 100

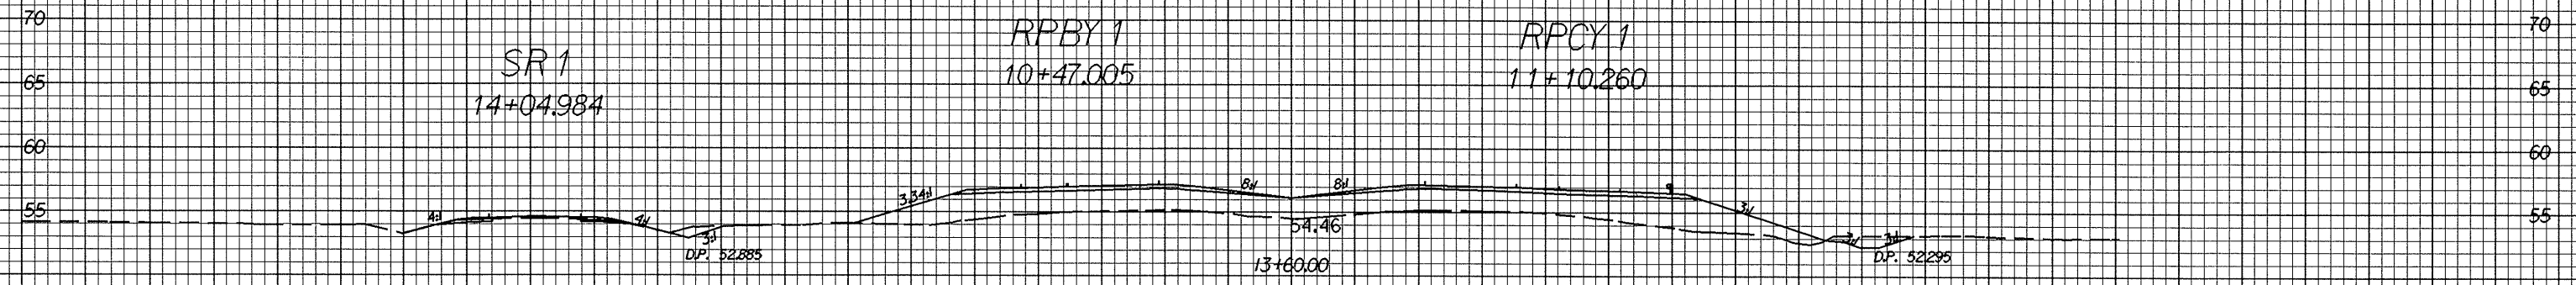

100 90 80 70 60 50 40 30 20 10 0 10 20 30 40 50 60 70 80 90 100

06-JUL-2009 12:53
W:\Projects\112183.dwg
11/18/09