
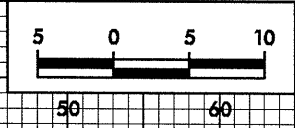


0.25/0.50

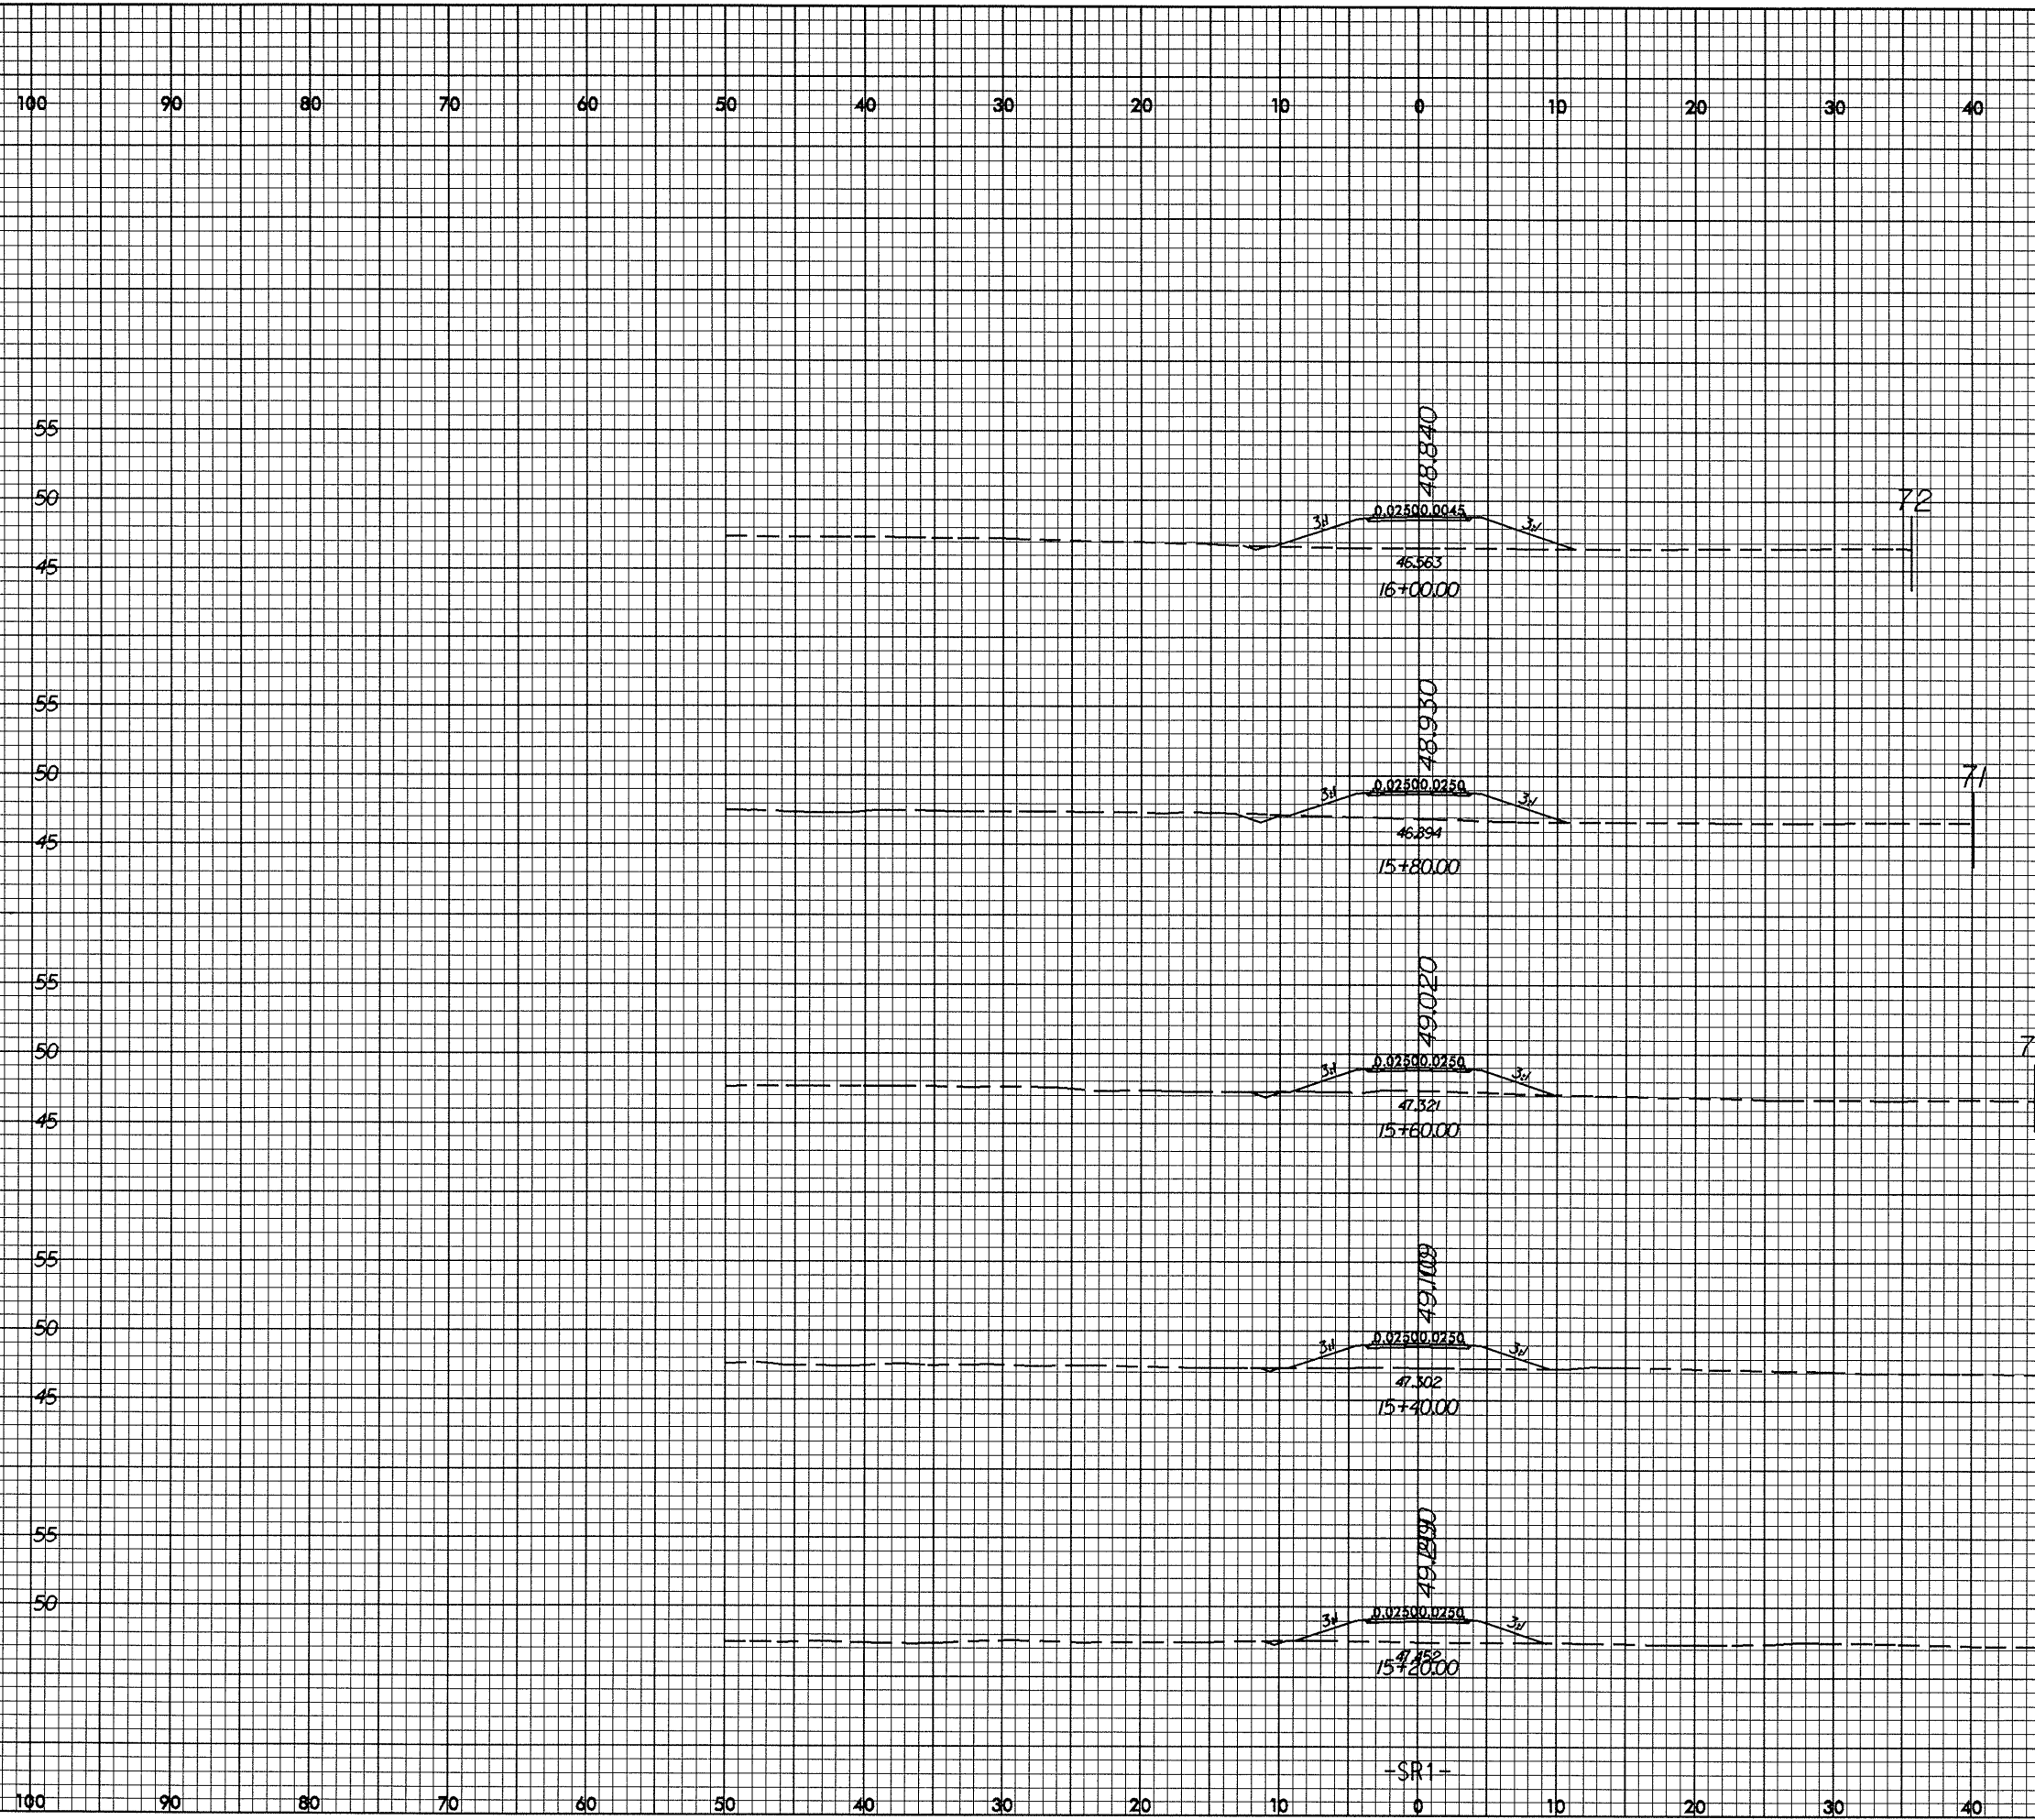

PROJECT REFERENCE NO.	SHEET NO.
R-0513A	X-113

02-JUL-2004 12:42
VC Road AT 10001650 Level

100 90 80 70 60 50 40 30 20 10 0 10 20 30 40 50 60 70 80 90 100

-SR1-