


12/22/99



PROJECT REFERENCE NO.
R-0513BA

SHEET NO.
X-103

100 90 80 70 60 50 40 30 20 10 0 10 20 30 40 50 60 70 80 90 100

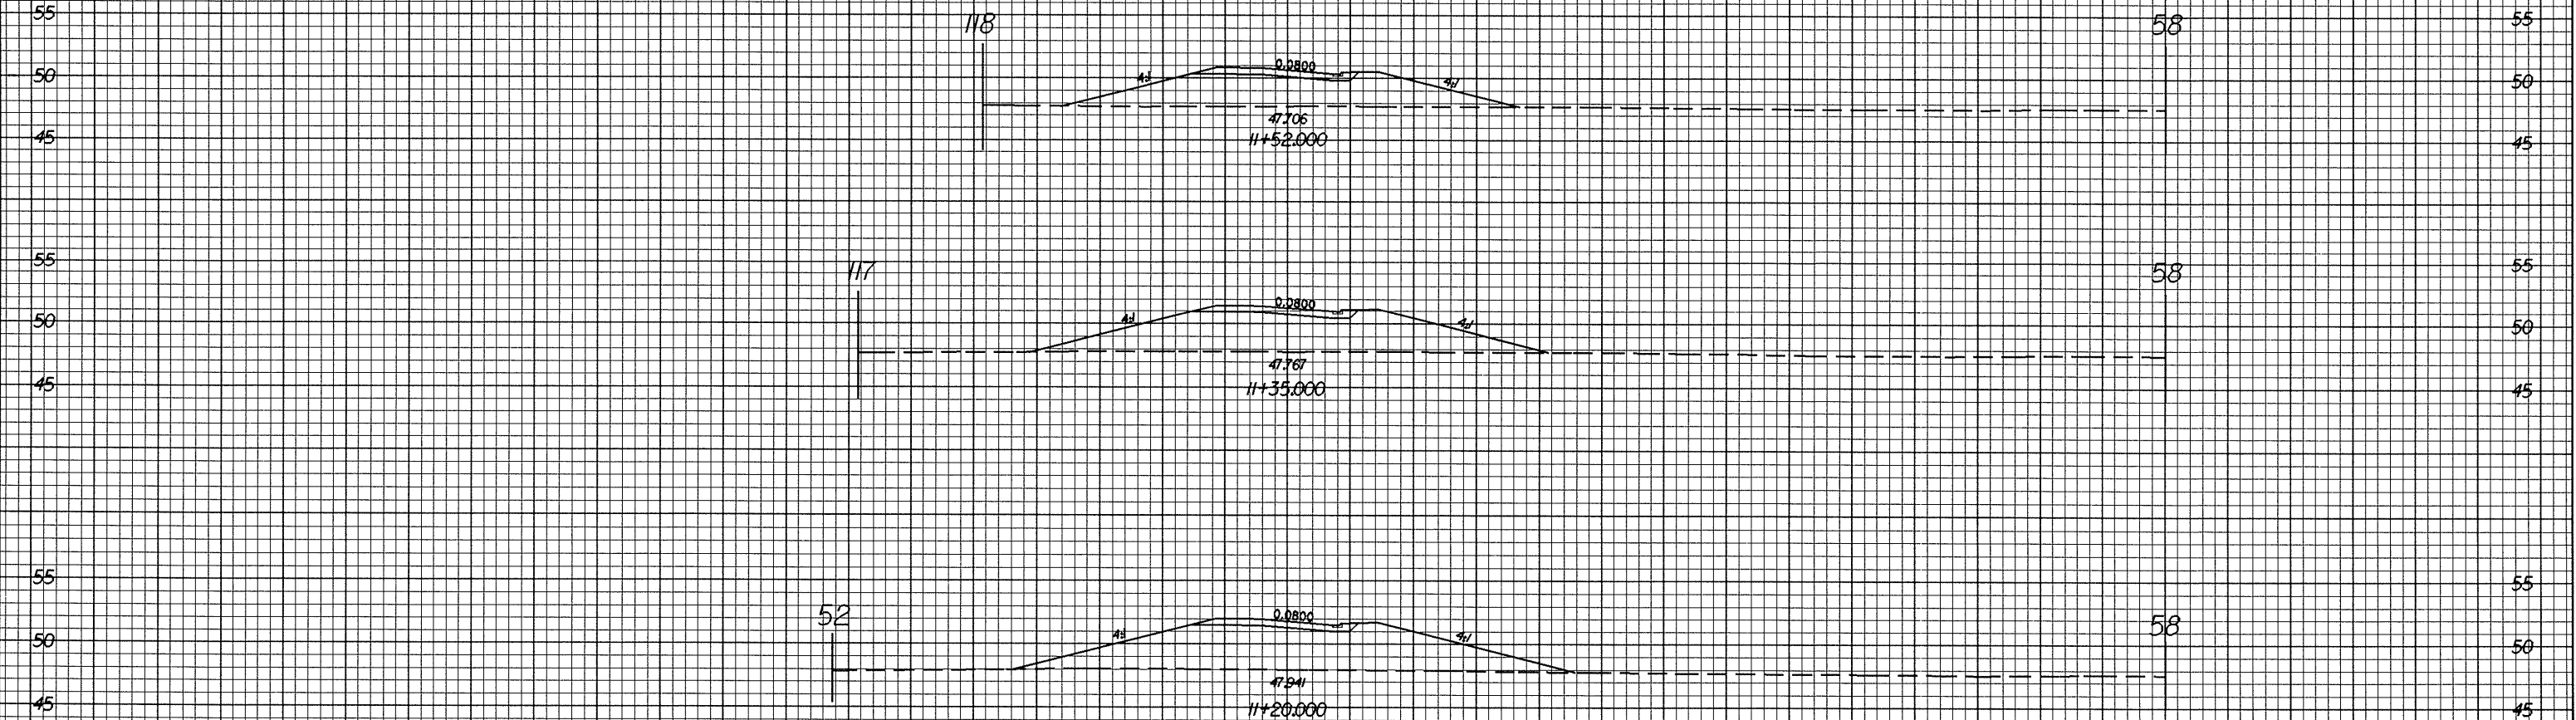

-LPB-

82-JUL-2004 12:38
R:\csc\p0513ba\p103\103.ras

100 90 80 70 60 50 40 30 20 10 0 10 20 30 40 50 60 70 80 90 100