



10/26/04

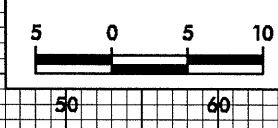

PROJECT REFERENCE NO.	SHEET NO.
R-0513BA	X-87

100 90 80 70 60 50 40 30 20 10 0 10 20 30 40 50 60 70 80 90 100

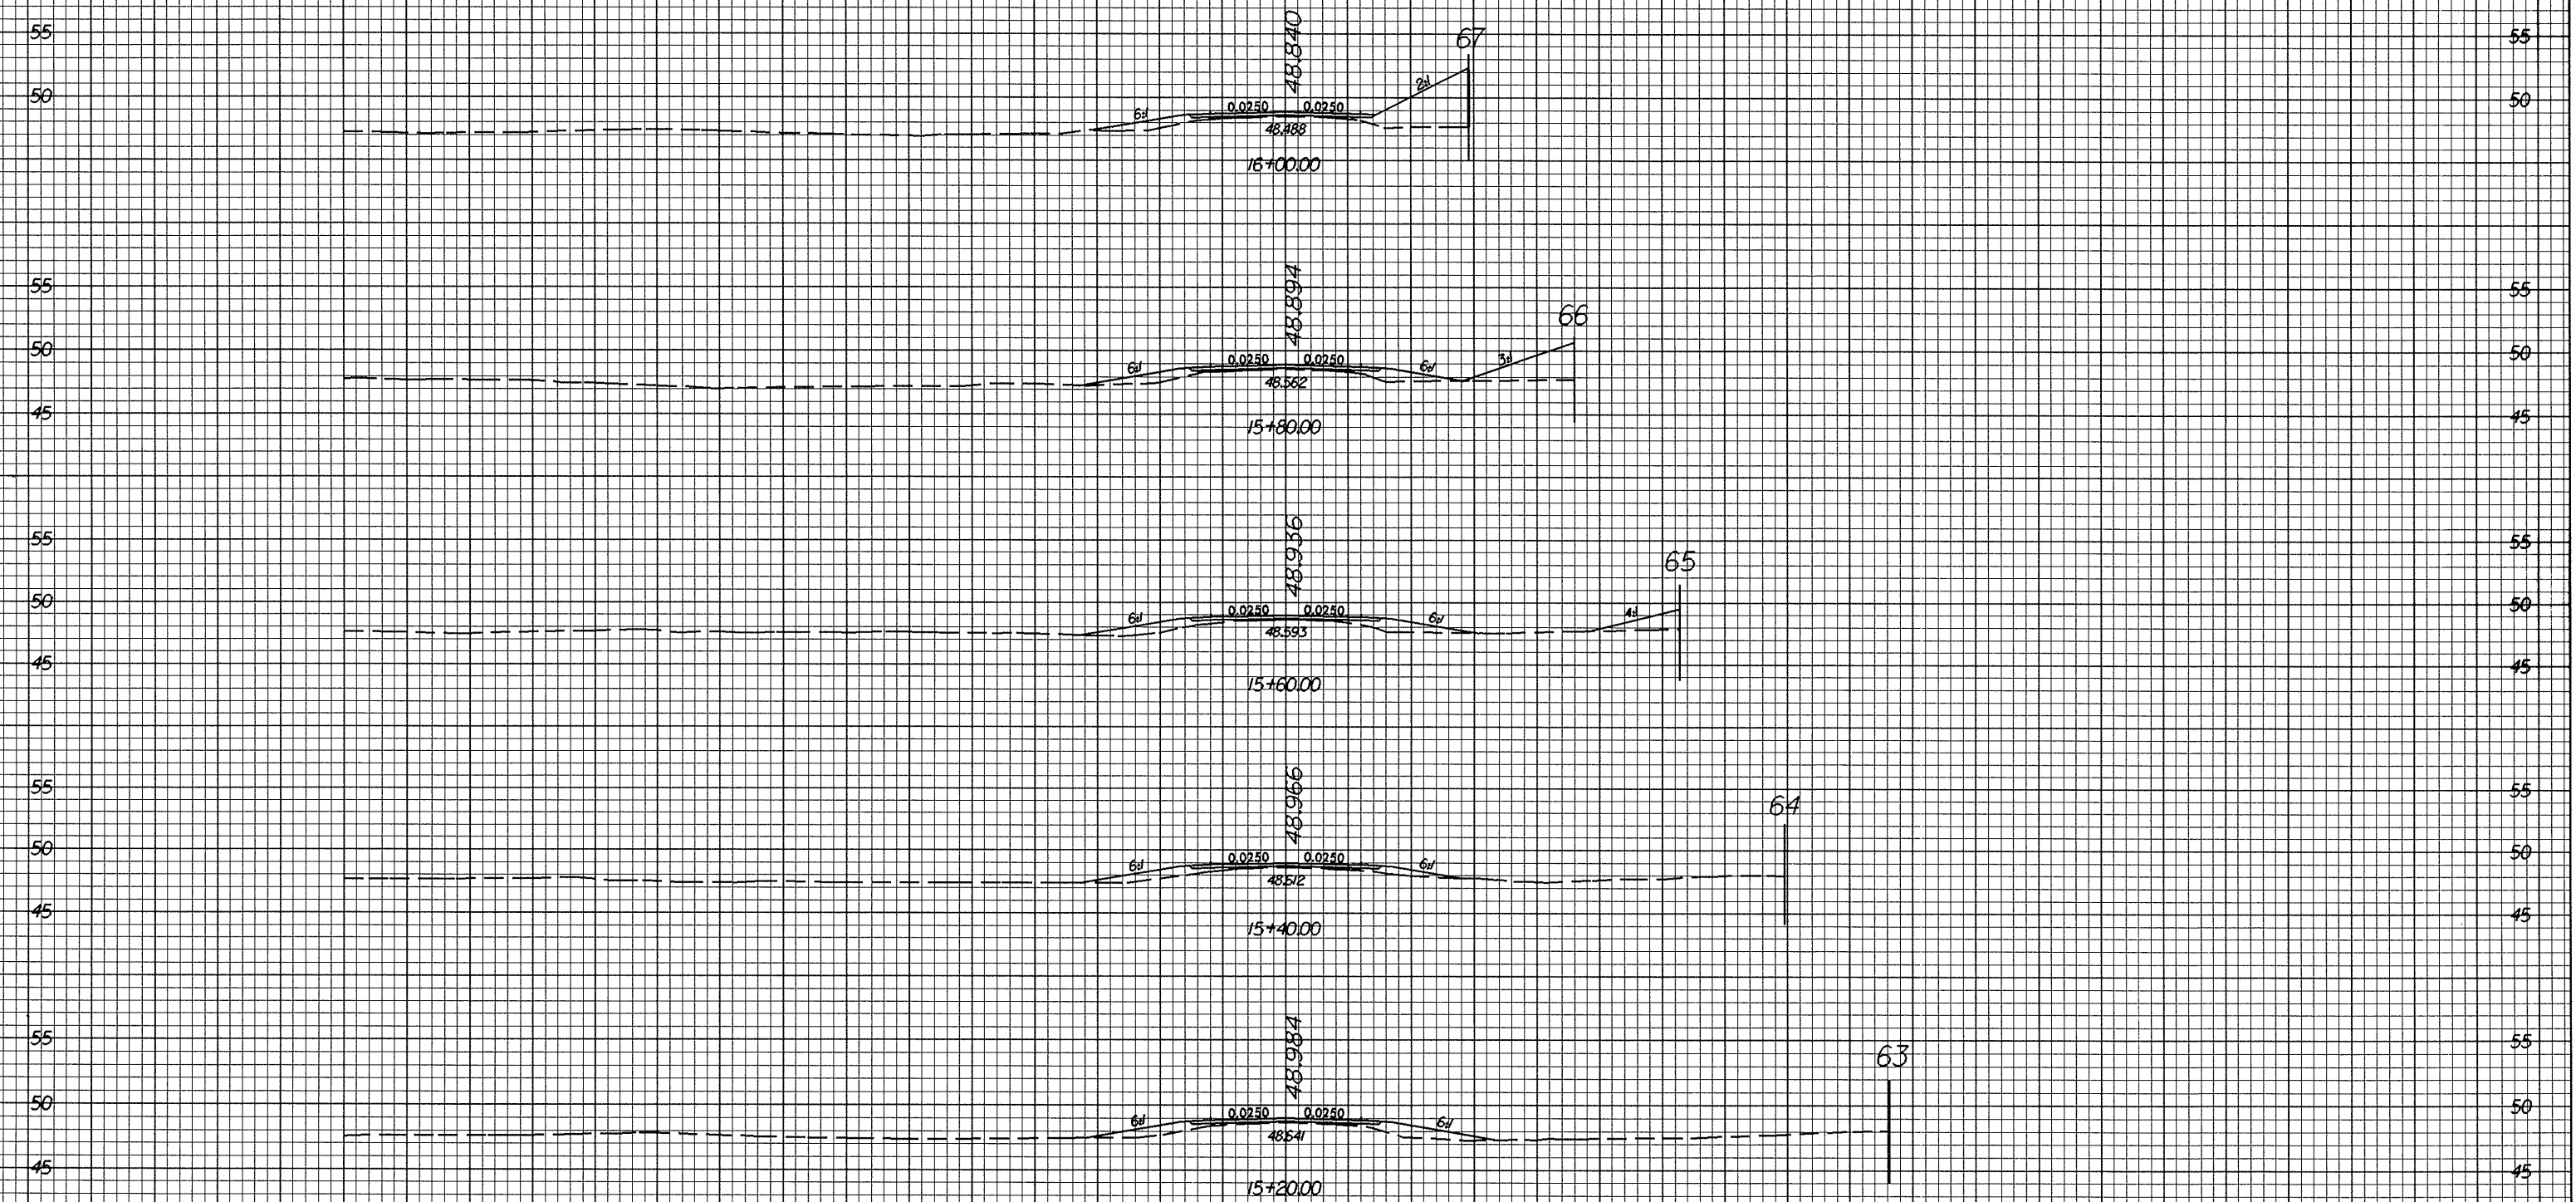

02-118-2004 1724
w/Reach AT 0010163

100 90 80 70 60 50 40 30 20 10 0 10 20 30 40 50 60 70 80 90 100