



10/26/08

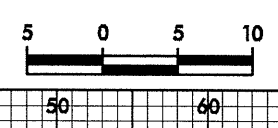

PROJECT REFERENCE NO.	SHEET NO.
R-0513BA	X-83

100 90 80 70 60 50 40 30 20 10 0 10 20 30 40 50 60 70 80 90 100

END TIP PROJECT -L- STA 153+90

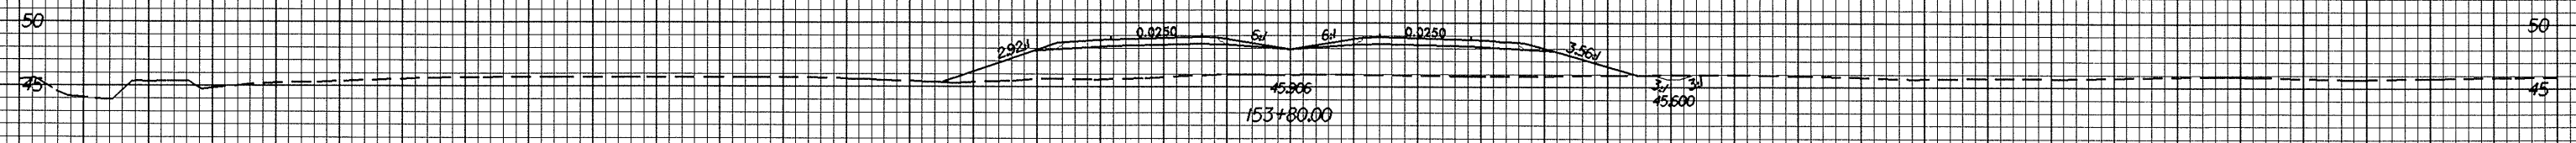

100 90 80 70 60 50 40 30 20 10 0 10 20 30 40 50 60 70 80 90 100

02-JUL-2004 10:22:11 AM
 C:\p05\10181785\10181785.dwg