

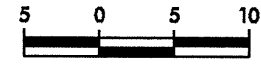
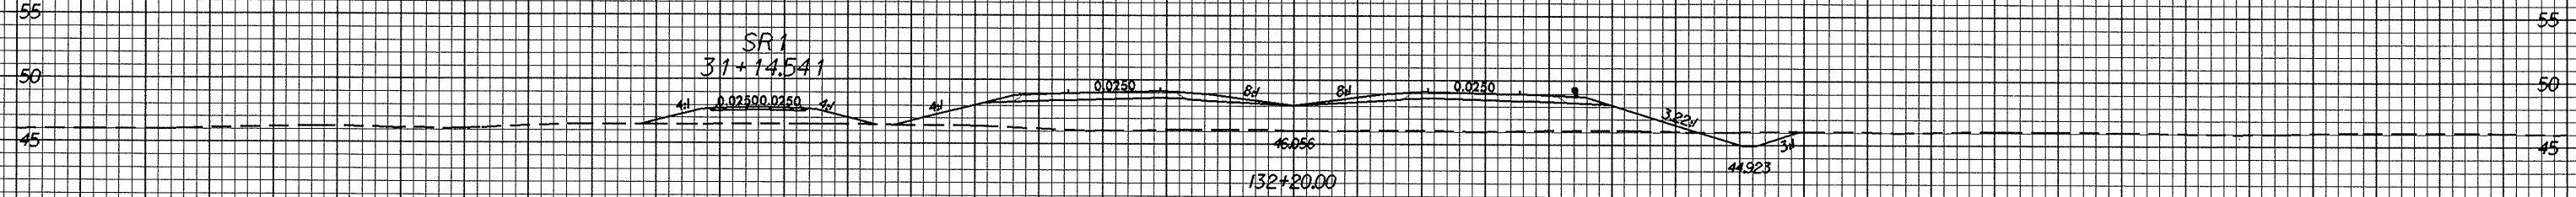
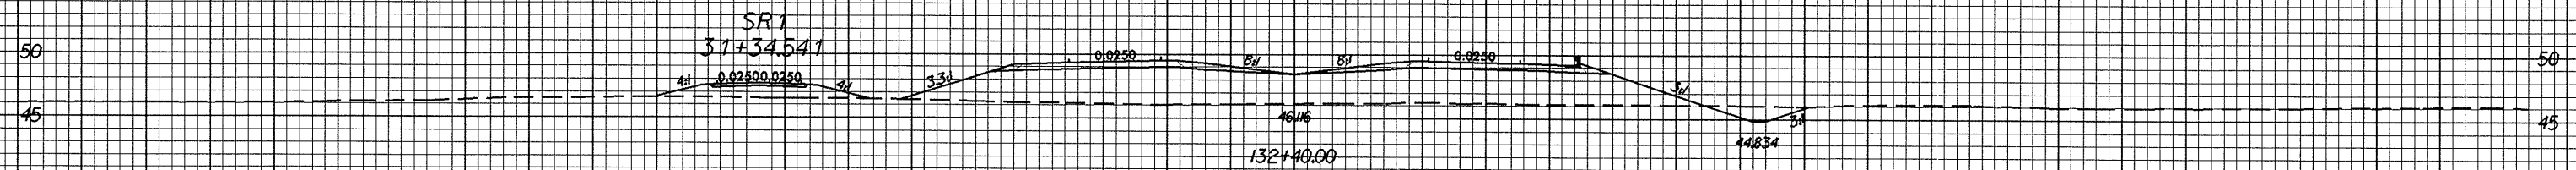


10/26/09

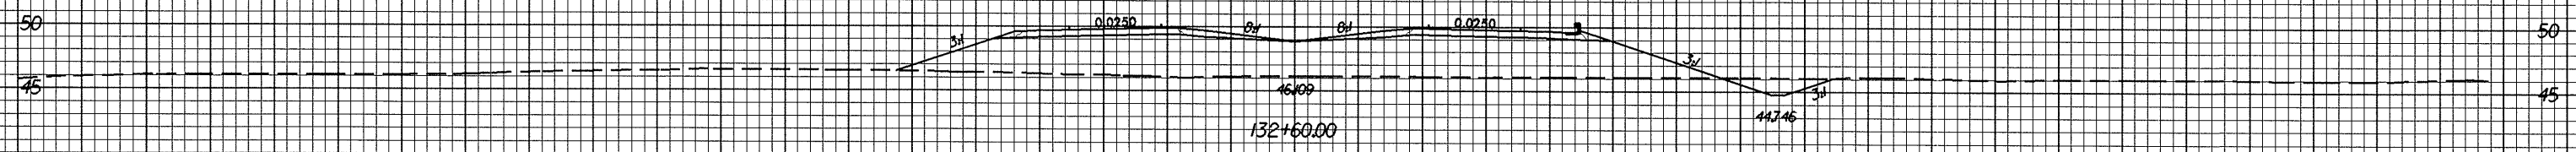

PROJECT REFERENCE NO.	SHEET NO.
R-0513BA	X-60

100 90 80 70 60 50 40 30 20 10 0 10 20 30 40 50 60 70 80 90 100

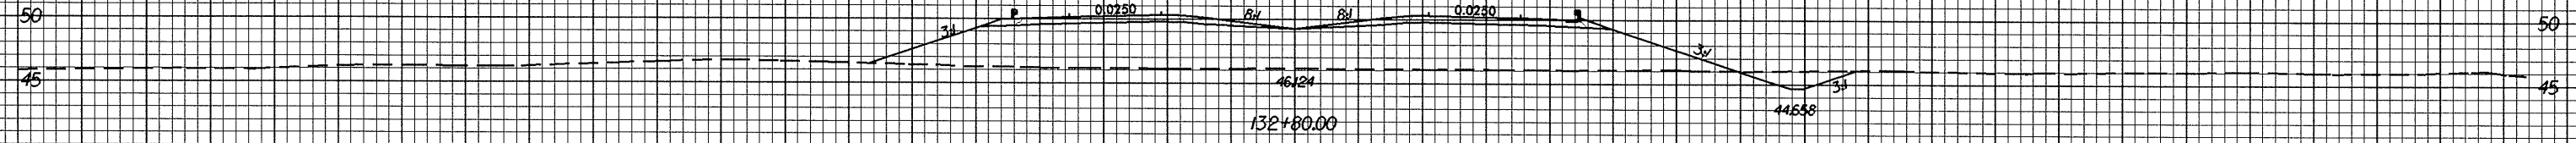

-L-

02-111-2004 12/11
 W:\Research AT\0187185\1.rpt