



10/25/08

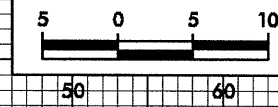


PROJECT REFERENCE NO. R-0513BA	SHEET NO. X-52
-----------------------------------	-------------------

100 90 80 70 60 50 40 30 20 10 0 10 20 30 40 50 60 70 80 90 100


SR1
25+94.541

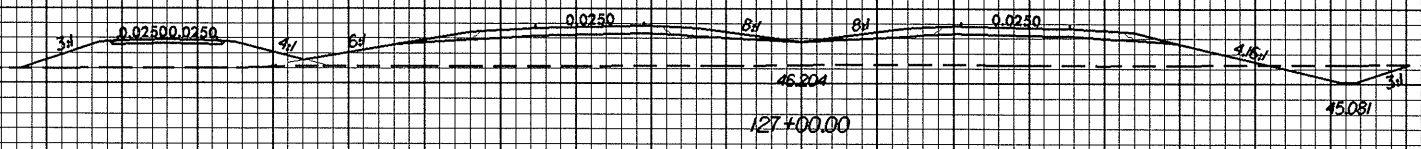

SR1
25+74.541

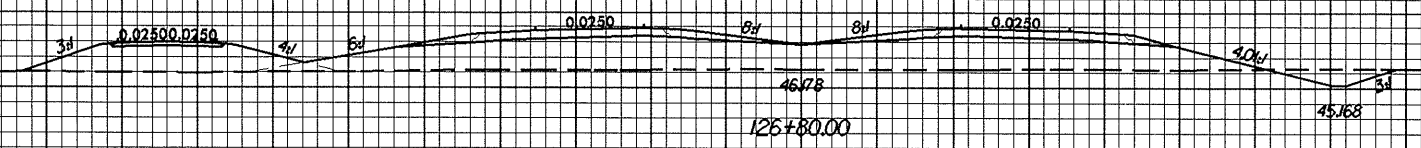

SR1
25+54.541

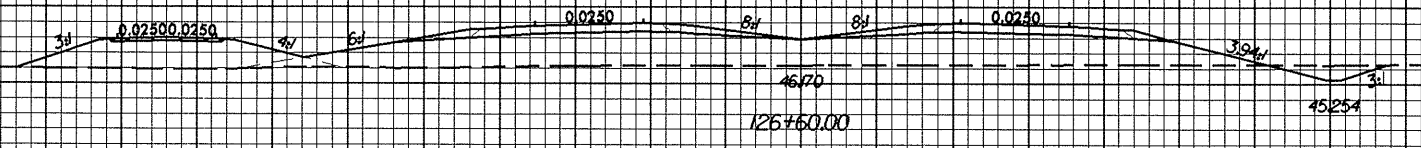

02-JUL-2004 12:08
w:\research AT rd\B7185\1.rpt

100 90 80 70 60 50 40 30 20 10 0 10 20 30 40 50 60 70 80 90 100