





07/26/08

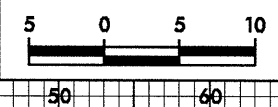

PROJECT REFERENCE NO.  
R-0513BA

SHEET NO.  
X-50

100 90 80 70 60 50 40 30 20 10 0 10 20 30 40 50 60 70 80 90 100

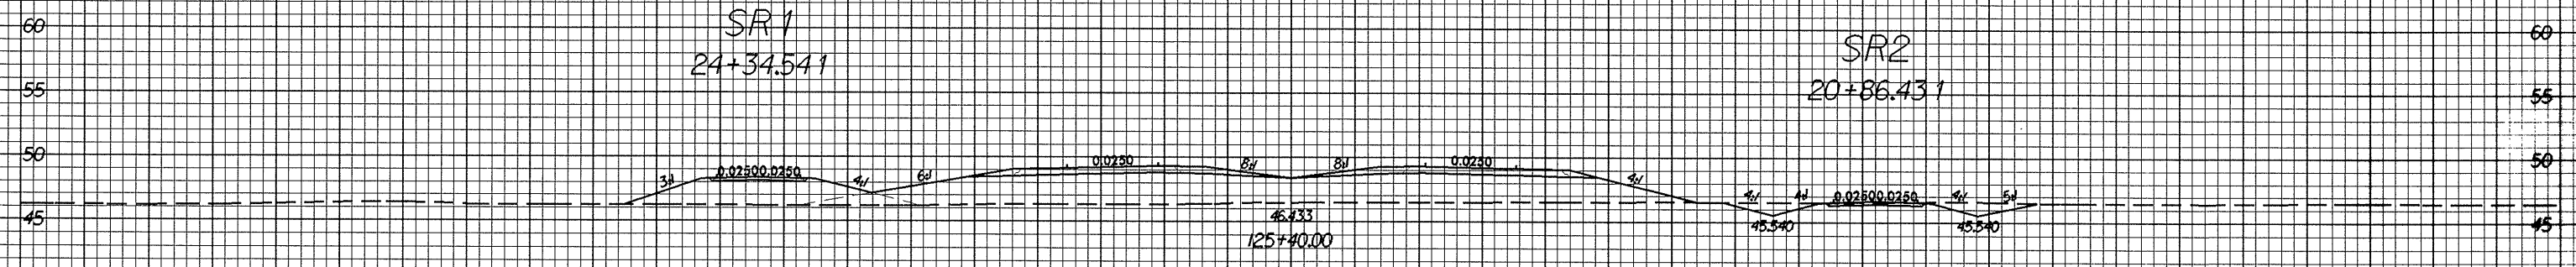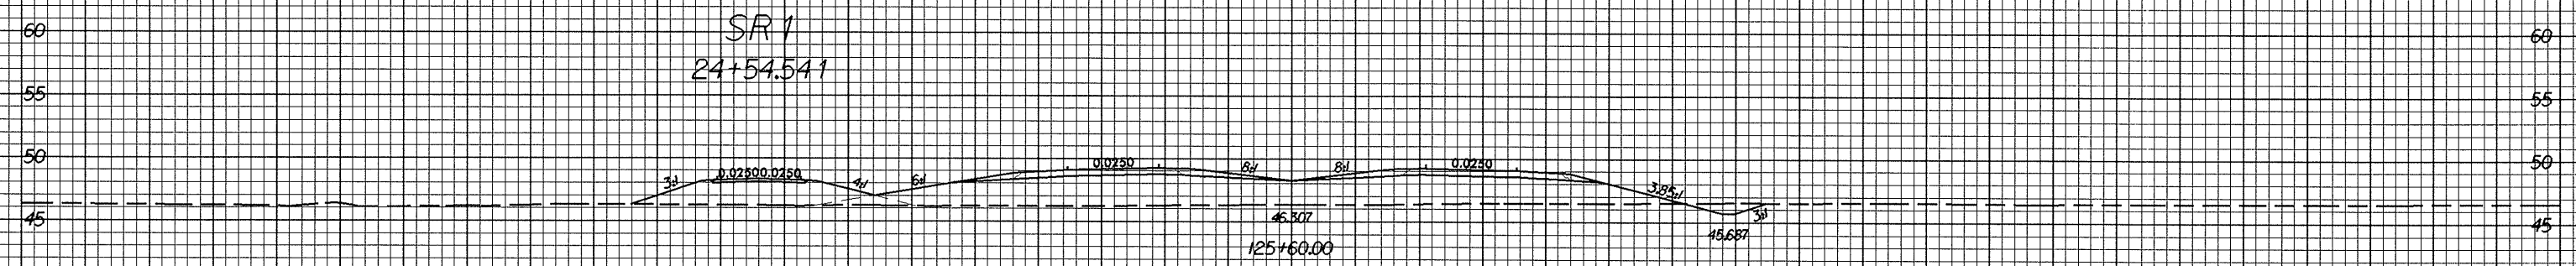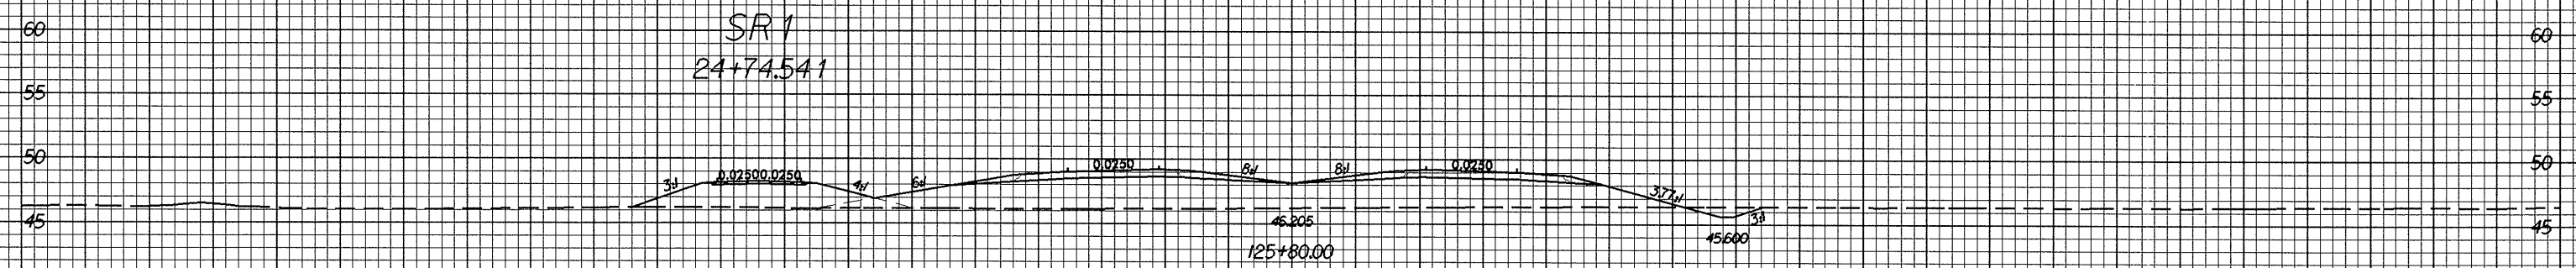

100 90 80 70 60 50 40 30 20 10 0 10 20 30 40 50 60 70 80 90 100

02-JUL-2004 12:02  
M:\Road\AT\0513BA\1.dwg