

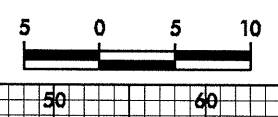
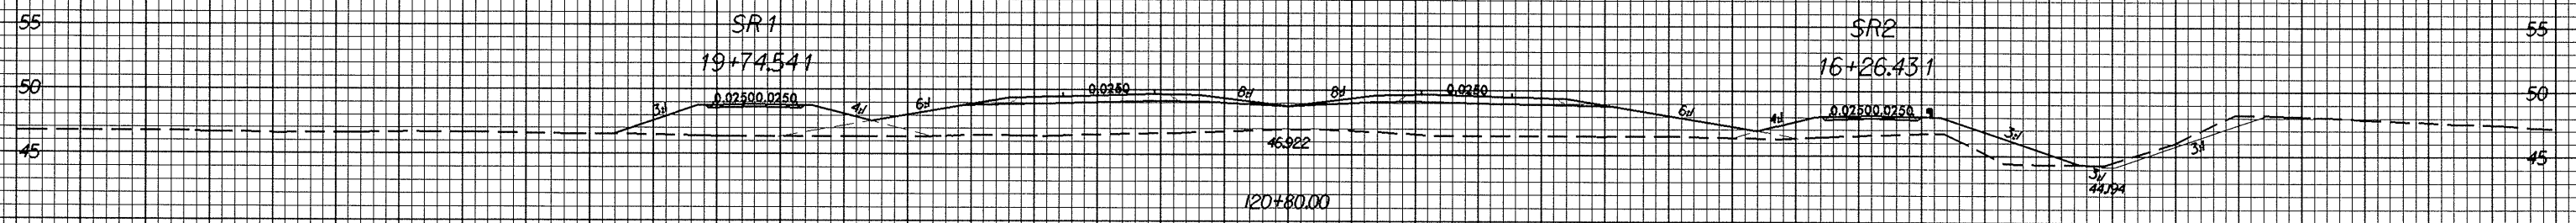


07/26/05

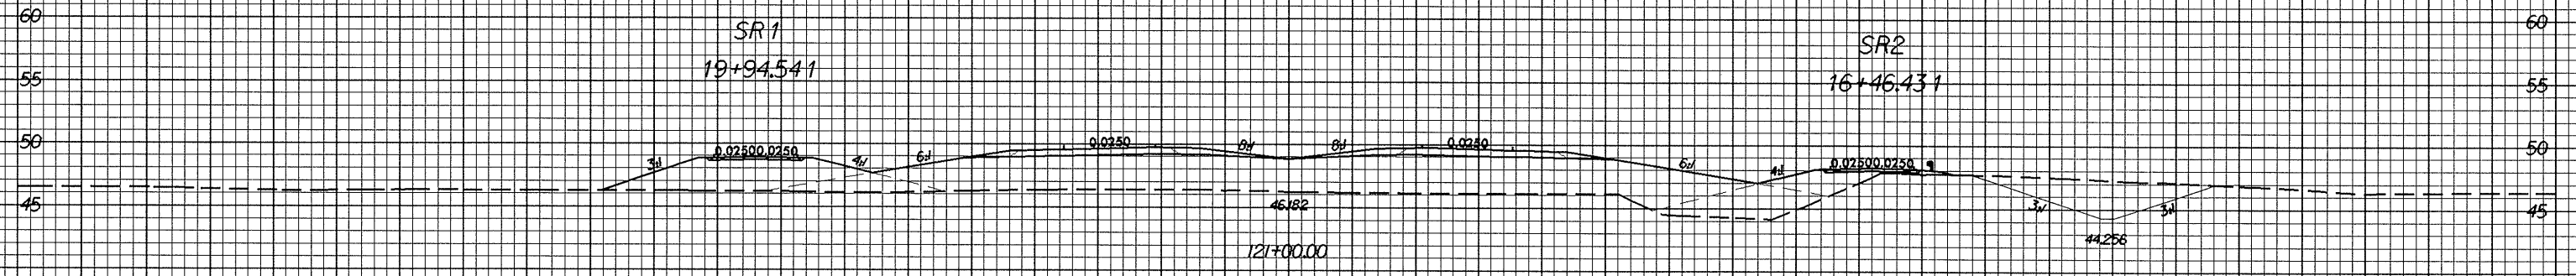

PROJECT REFERENCE NO.	SHEET NO.
R-0513BA	X-43

100 90 80 70 60 50 40 30 20 10 0 10 20 30 40 50 60 70 80 90 100

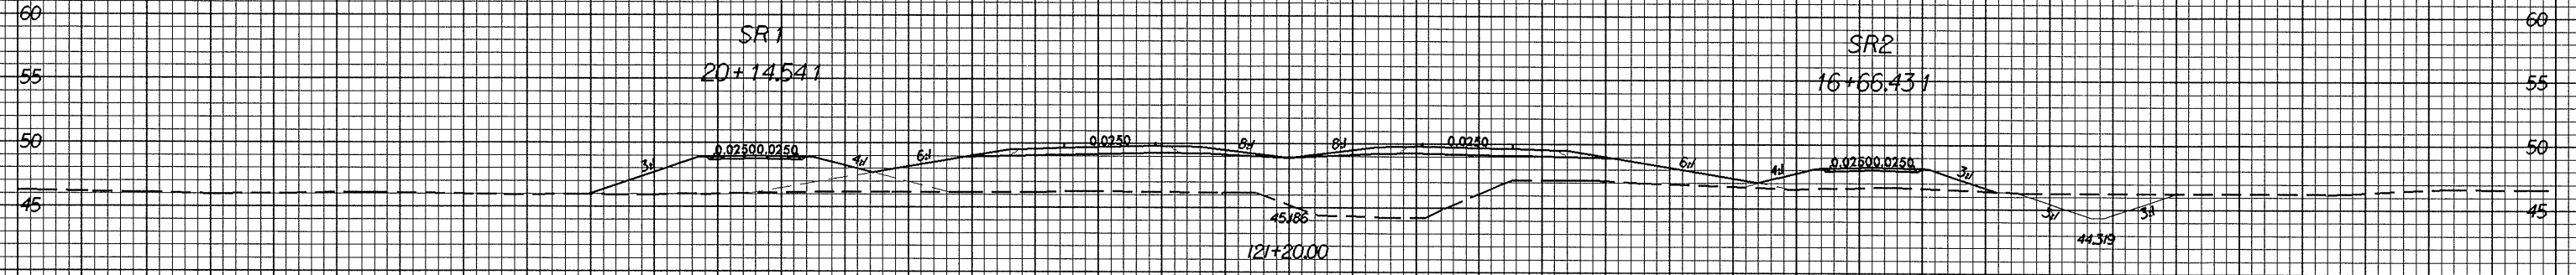

02-Jul-2004 11:59
V:\0000041\00107165\1.dwg

100 90 80 70 60 50 40 30 20 10 0 10 20 30 40 50 60 70 80 90 100