

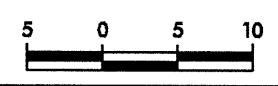
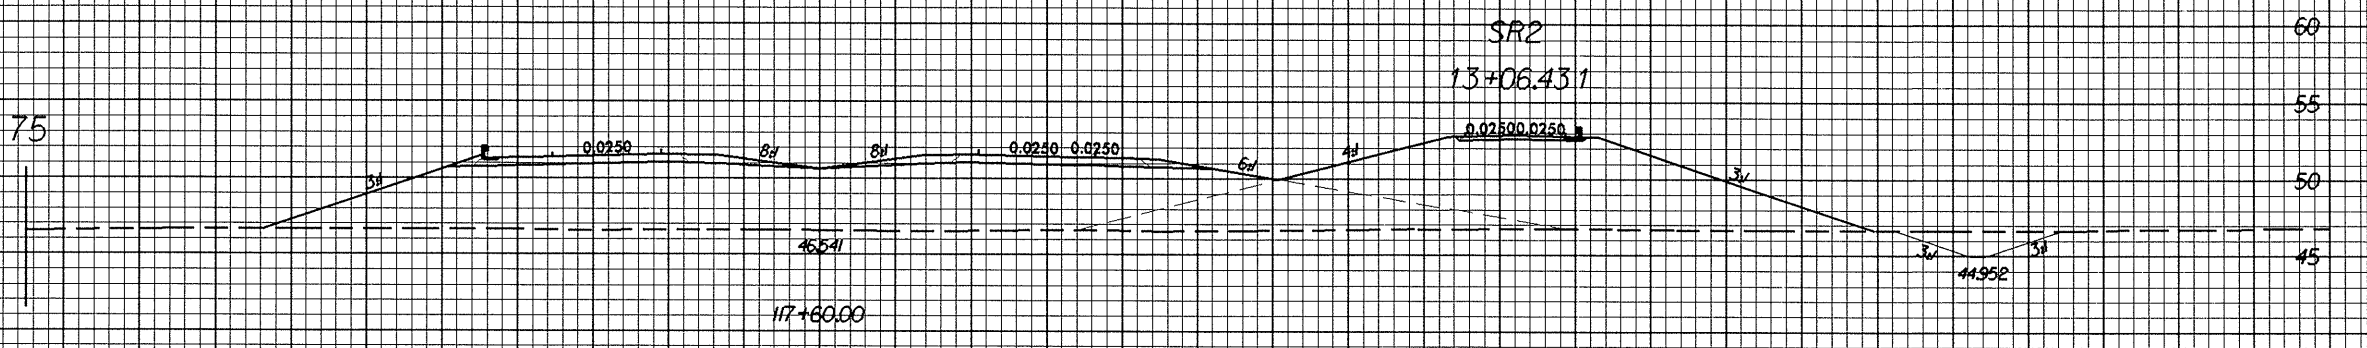
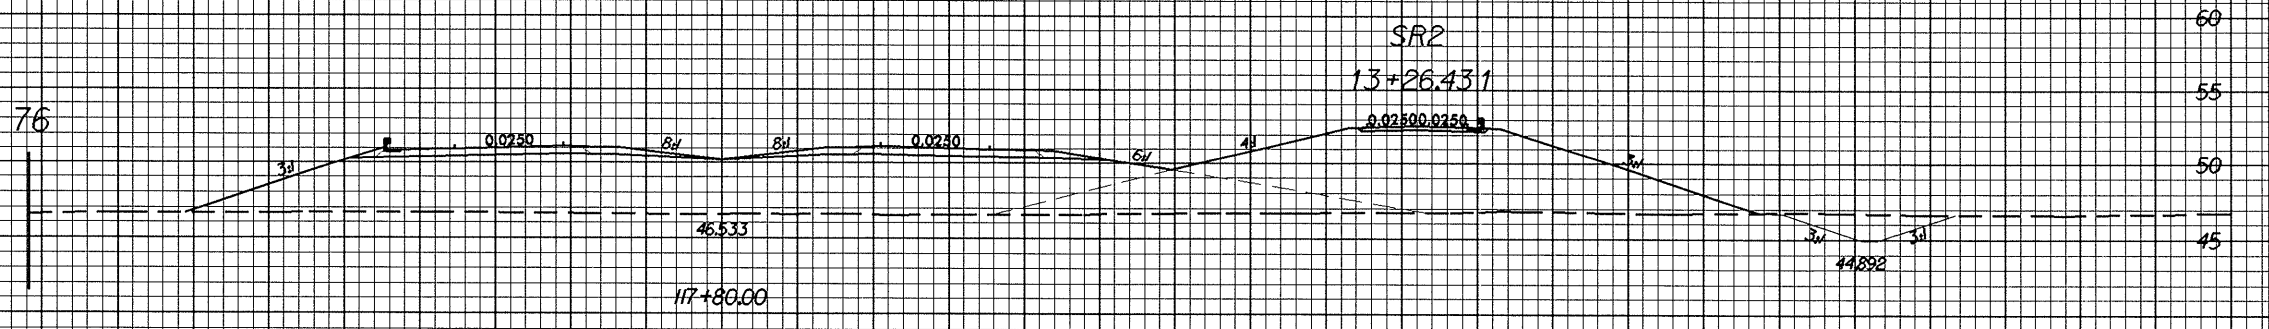


0.2829

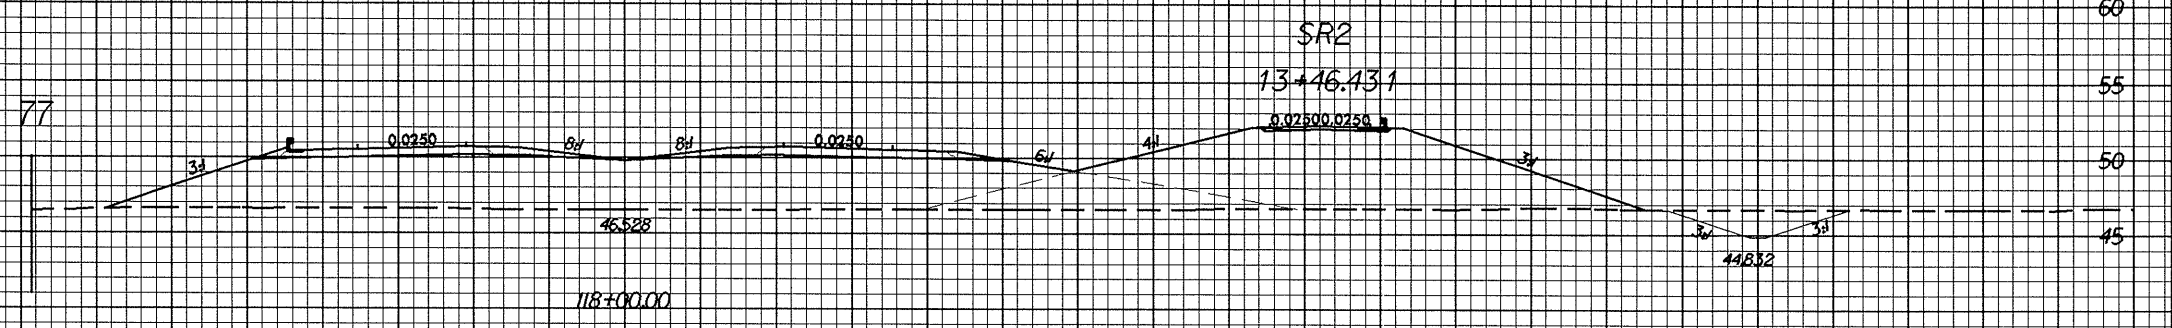

PROJECT REFERENCE NO.	SHEET NO.
R-05138A	X-39

100 90 80 70 60 50 40 30 20 10 0 10 20 30 40 50 60 70 80 90 100

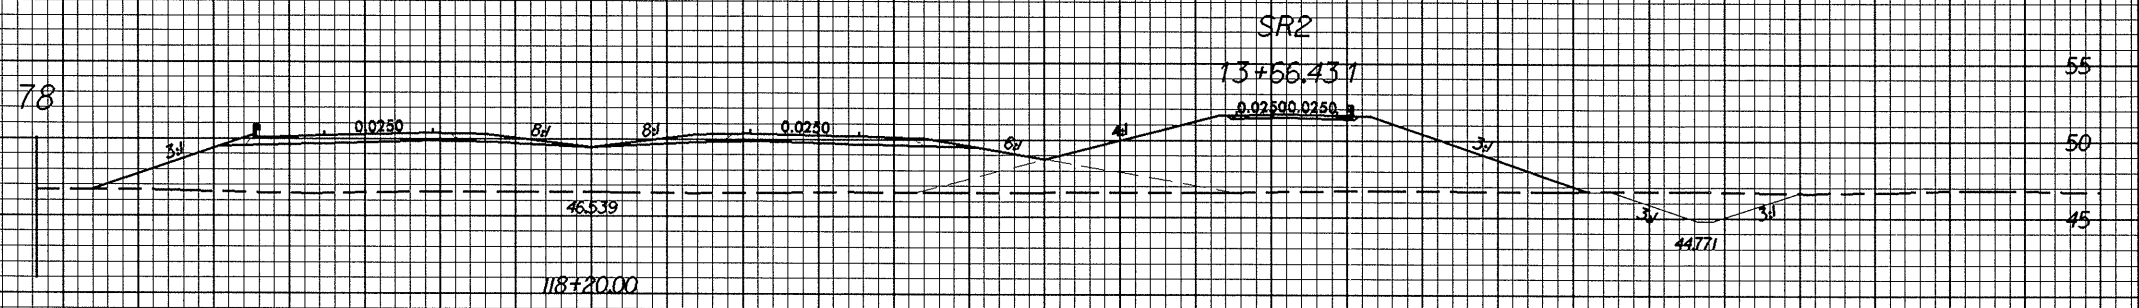

02-JUL-2004 11:57 AM  
W:\Roads AT\10181765

100 90 80 70 60 50 40 30 20 10 0 10 20 30 40 50 60 70 80 90 100