

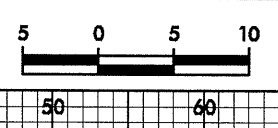
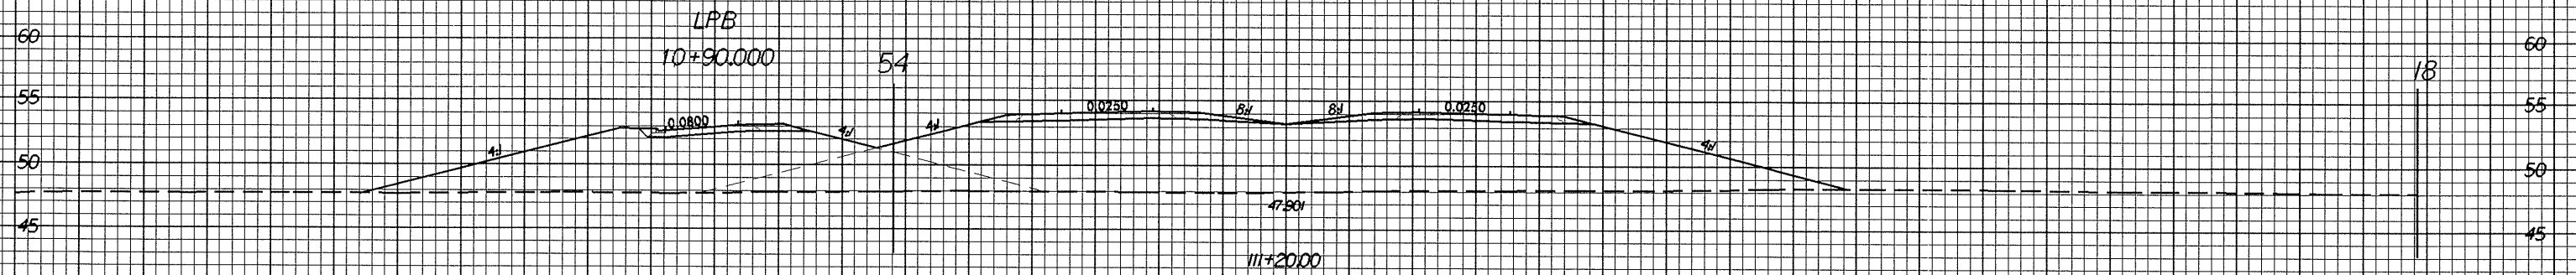


02-26-29

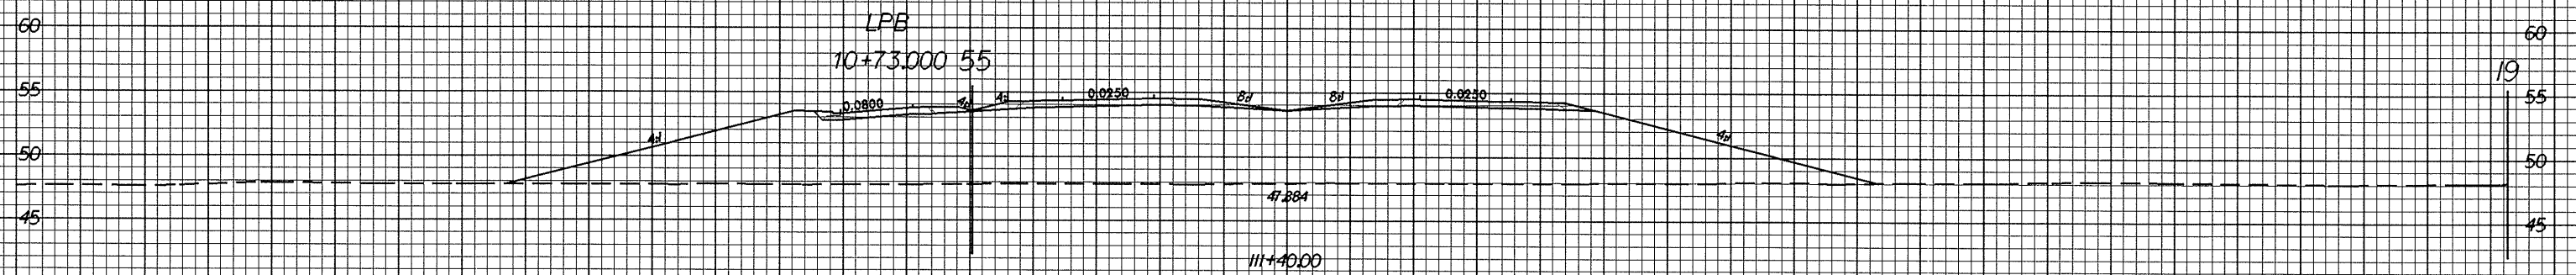

PROJECT REFERENCE NO.	SHEET NO.
R-0513BA	X-29

100 90 80 70 60 50 40 30 20 10 0 10 20 30 40 50 60 70 80 90 100

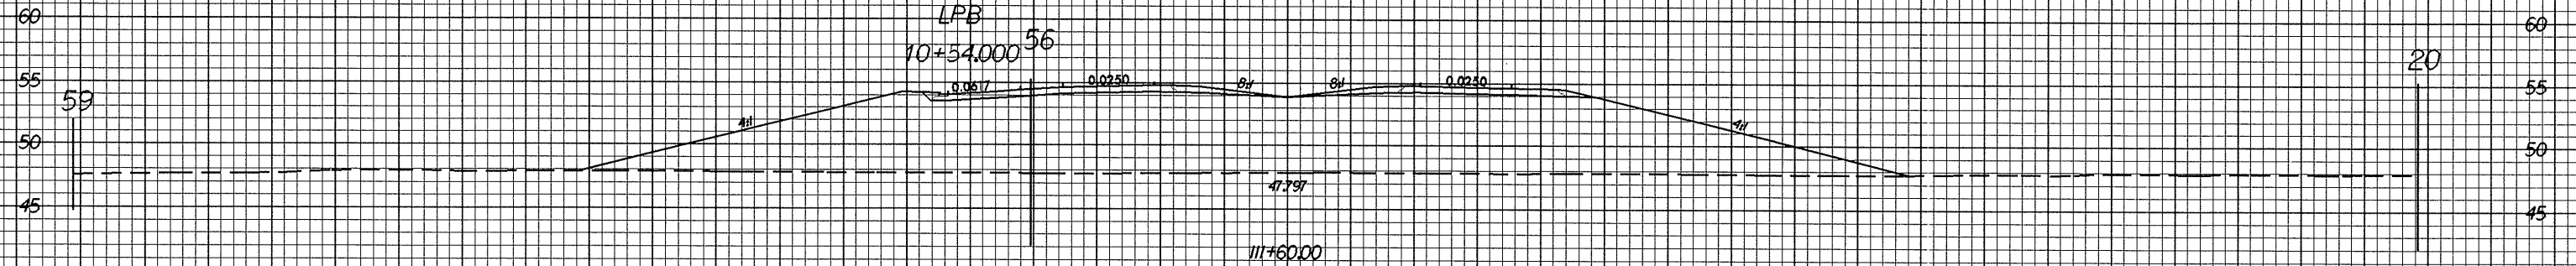

02-JUL-2004 11:52
McBeach AT 08/07/05 1:00

100 90 80 70 60 50 40 30 20 10 0 10 20 30 40 50 60 70 80 90 100