

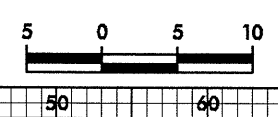
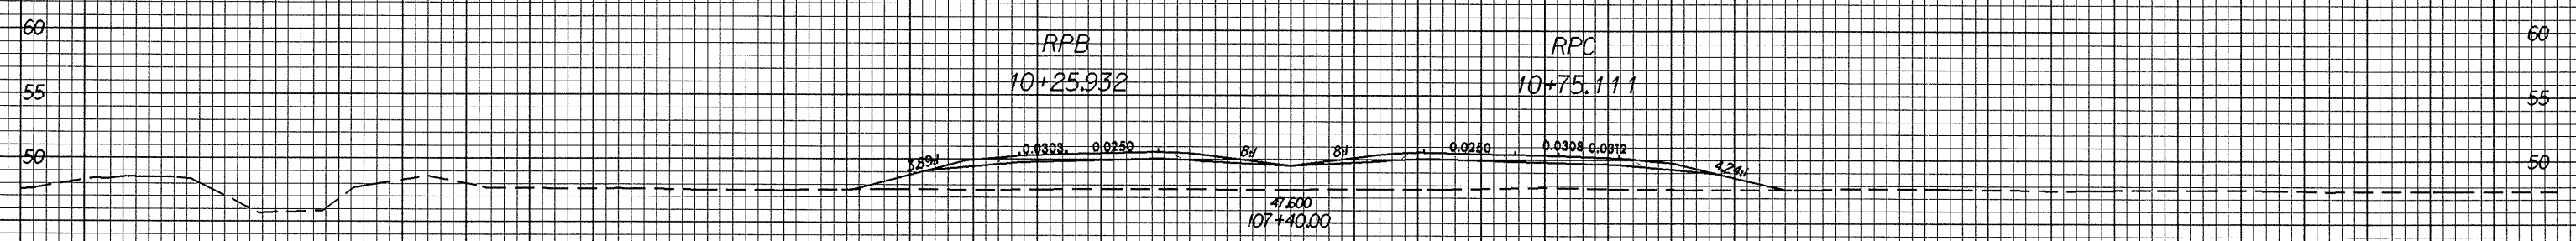


10/26/08

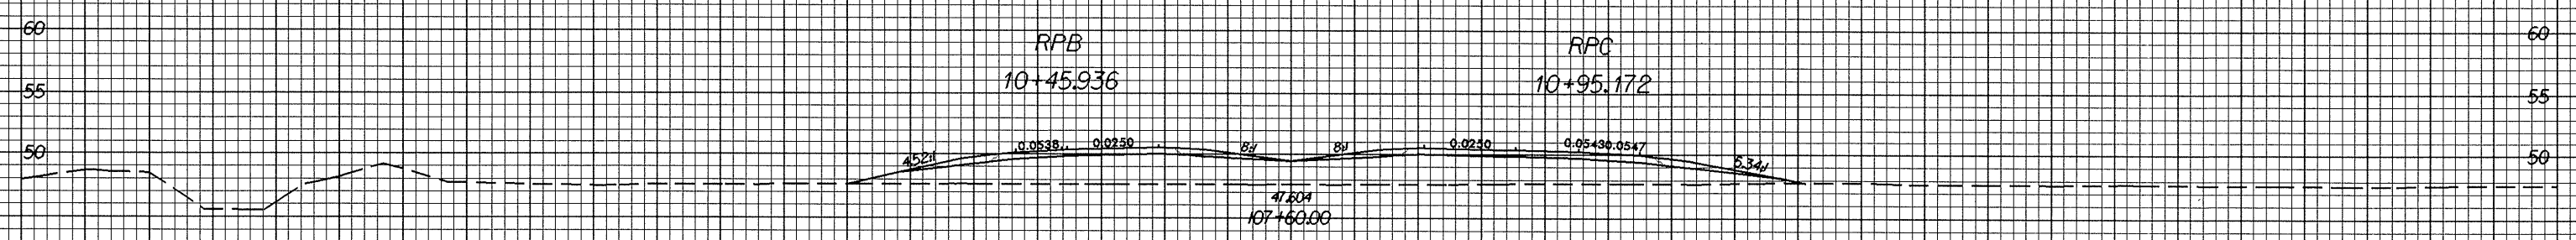

PROJECT REFERENCE NO.	SHEET NO.
R-0513BA	X-23

100 90 80 70 60 50 40 30 20 10 0 10 20 30 40 50 60 70 80 90 100

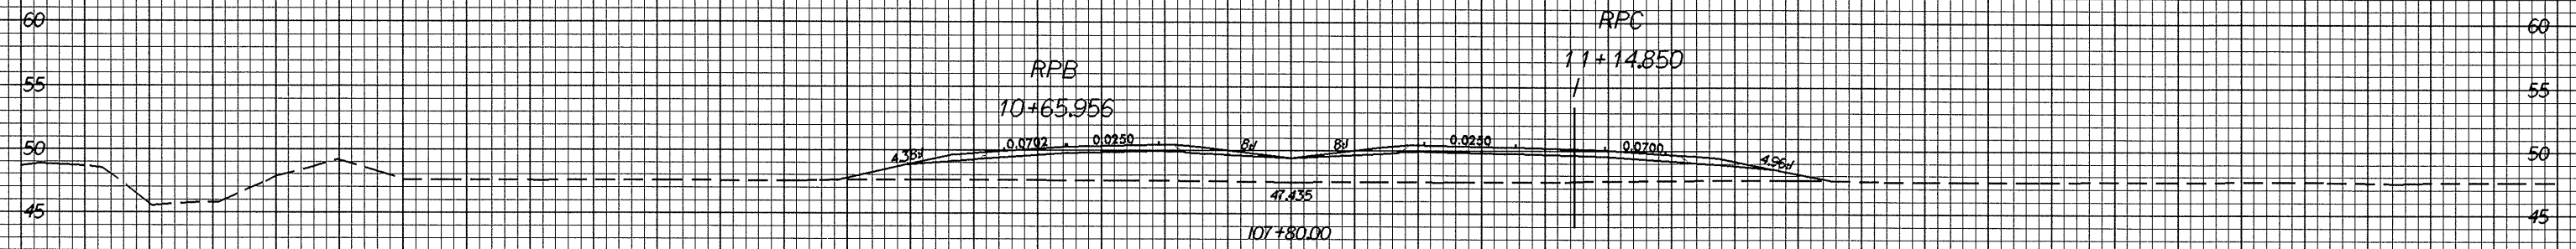

100 90 80 70 60 50 40 30 20 10 0 10 20 30 40 50 60 70 80 90 100

02-JUL-2004 11:42 AM
w:\p000ch AT 1015175