

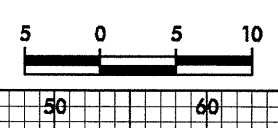
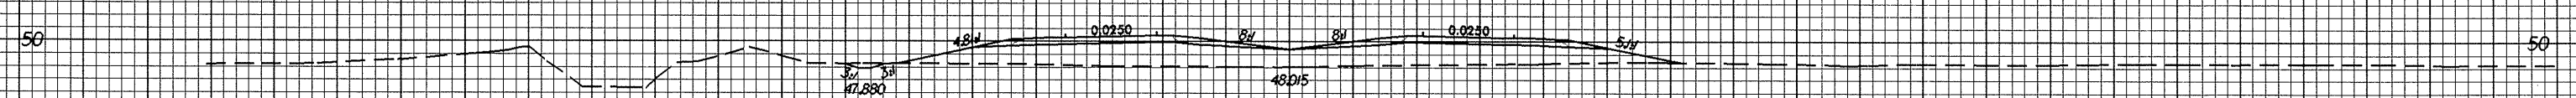
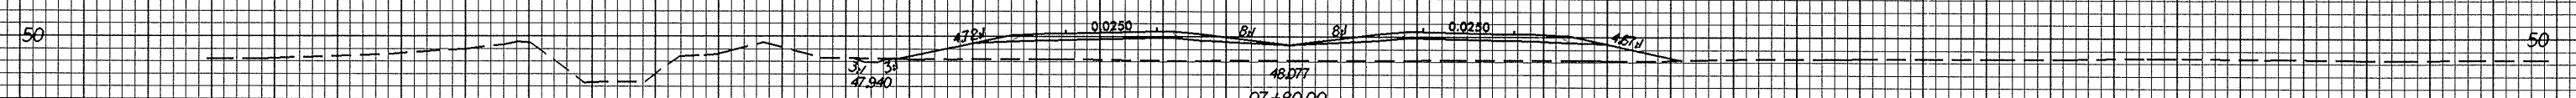
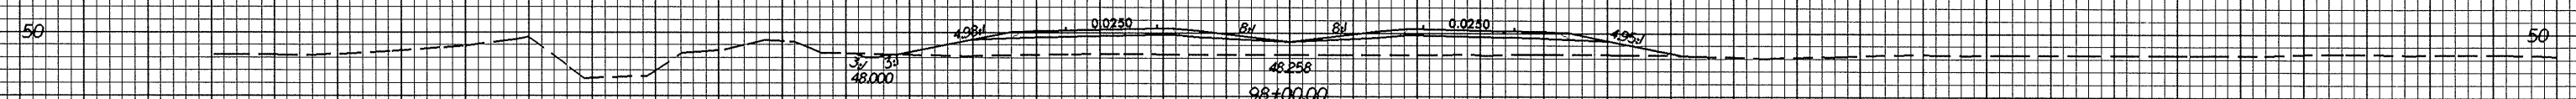


07/26/98

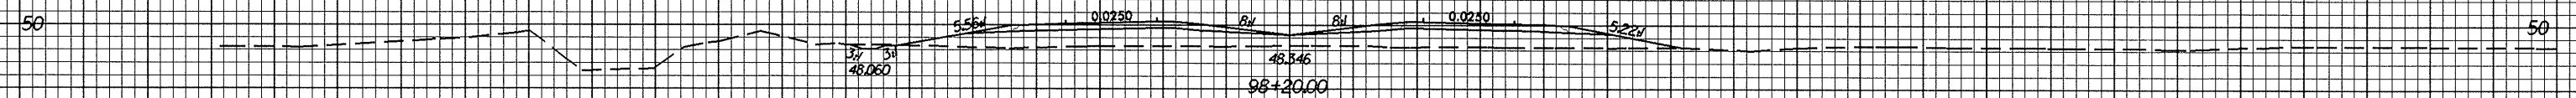

PROJECT REFERENCE NO.	SHEET NO.
R-0513BA	X-13

100 90 80 70 60 50 40 30 20 10 0 10 20 30 40 50 60 70 80 90 100

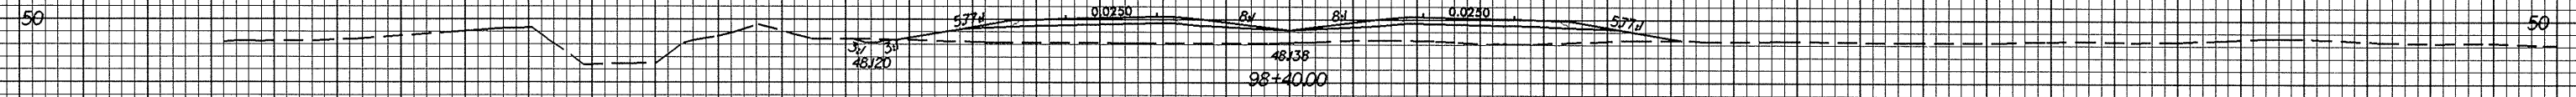

02-JUL-2004 11:27 AM
M:\Recon AT RD\87165\1.dwg

100 90 80 70 60 50 40 30 20 10 0 10 20 30 40 50 60 70 80 90 100