



STATE PROJ. NO.	F.A. PROJ. NO.	DESCRIPTION
5CR.10931.3		
5CR.20931.3		
5CR.309328.3		

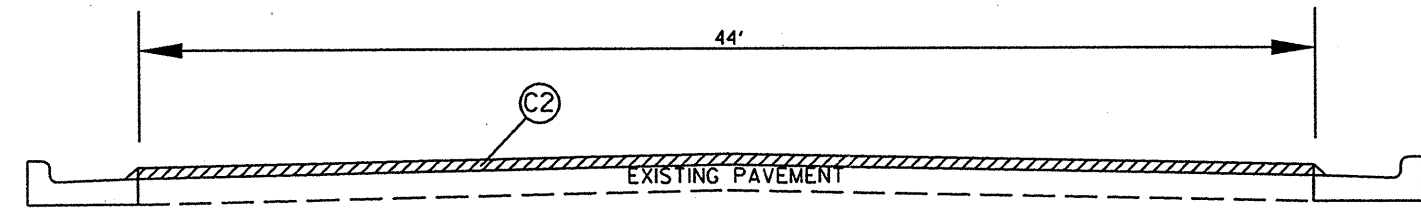

TYPICAL SECTION NO. 5

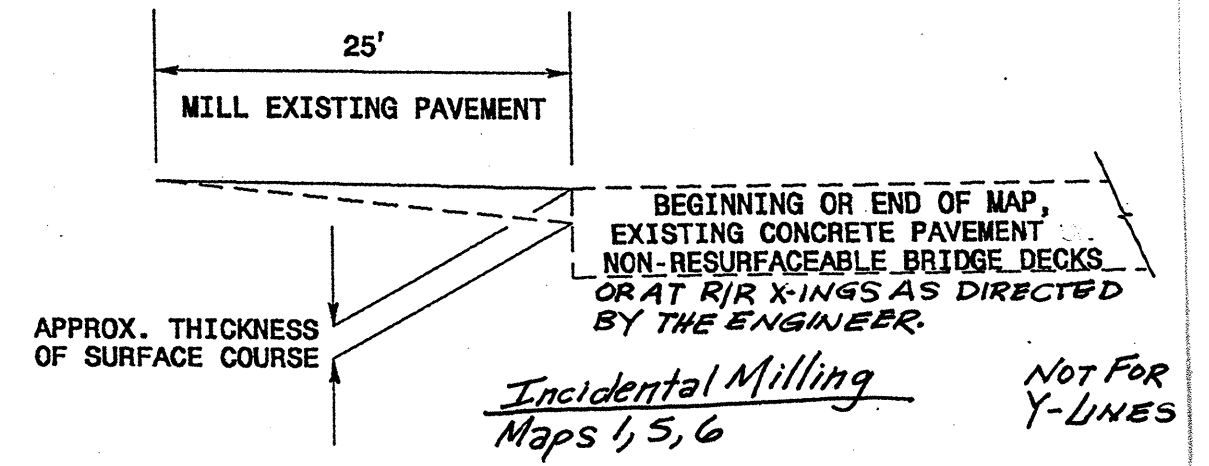

NOTE: A TEMPORARY ASPHALT WEDGE WILL BE REQUIRED IMMEDIATELY AFTER MILLING TO ENSURE SMOOTH TRAVEL IF THE FINAL LAYER OF SURFACE COURSE IS NOT PLACED ON THE SAME DAY AS MILLING.