




STATE PROJ. NO.	F.A. PROJ. NO.	DESCRIPTION
5CR.10931.3		
5CR.20931.3		
5CR.309328.3		

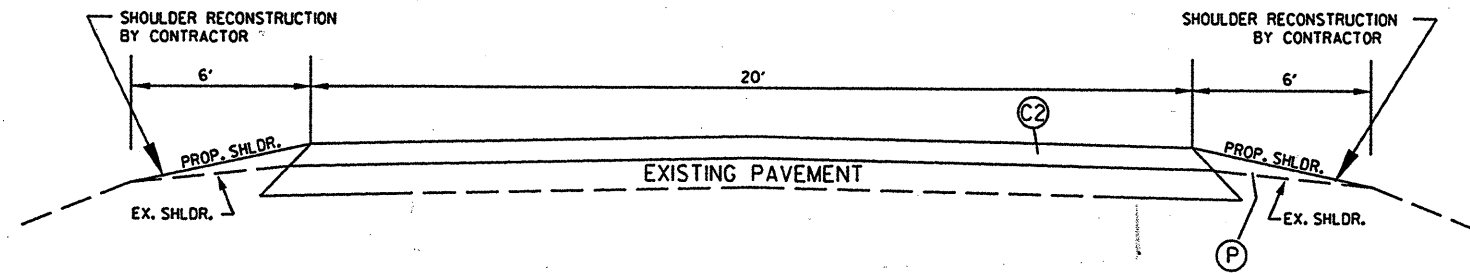

TYPICAL SECTION #1

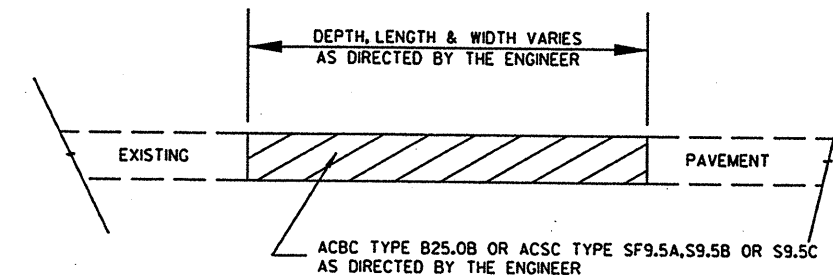

PATCHING EXISTING PAVEMENT

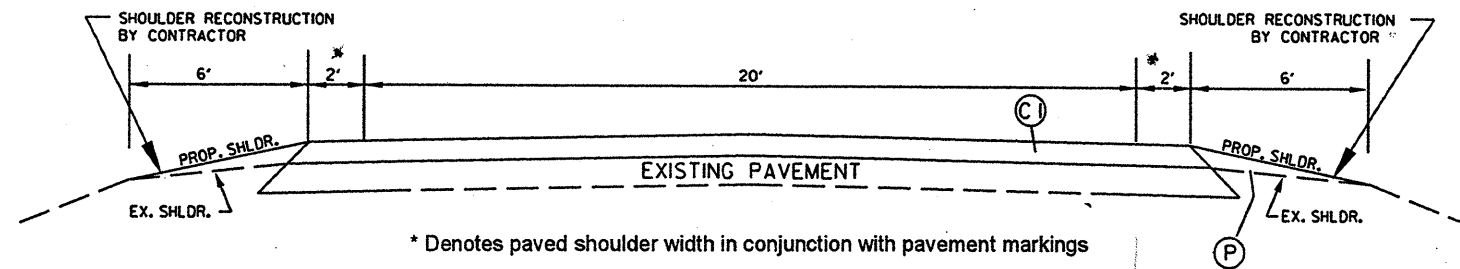

\* Denotes paved shoulder width in conjunction with pavement markings

TYPICAL SECTION #2

PAVEMENT SCHEDULE	
(C1)	PROP. APPROX. 1.25" ASPH. CONC. SURFACE COURSE, TYPE SF9.5A, AT AN AVERAGE RATE OF 138 LBS. PER SQ. YD.
(C2)	PROP. APPROX. 1.25" ASPH. CONC. SURFACE COURSE, TYPE S9.5B, AT AN AVERAGE RATE OF 140 LBS. PER SQ. YD.
(P)	SHOULDER RECONSTRUCTION